


| | | | | |
|---------------------|-----------|------------------|--------------|-----------|
| F.A.P. RTE. | SECTION | COUNTY | TOTAL SHEETS | SHEET NO. |
| 597/880 | (12) RS-4 | KENDALL | 23 | 22 |
| STA. | | TO STA. | | |
| FED. ROAD DIST. NO. | ILLINOIS | FED. AID PROJECT | | |

CONTRACT * 66432

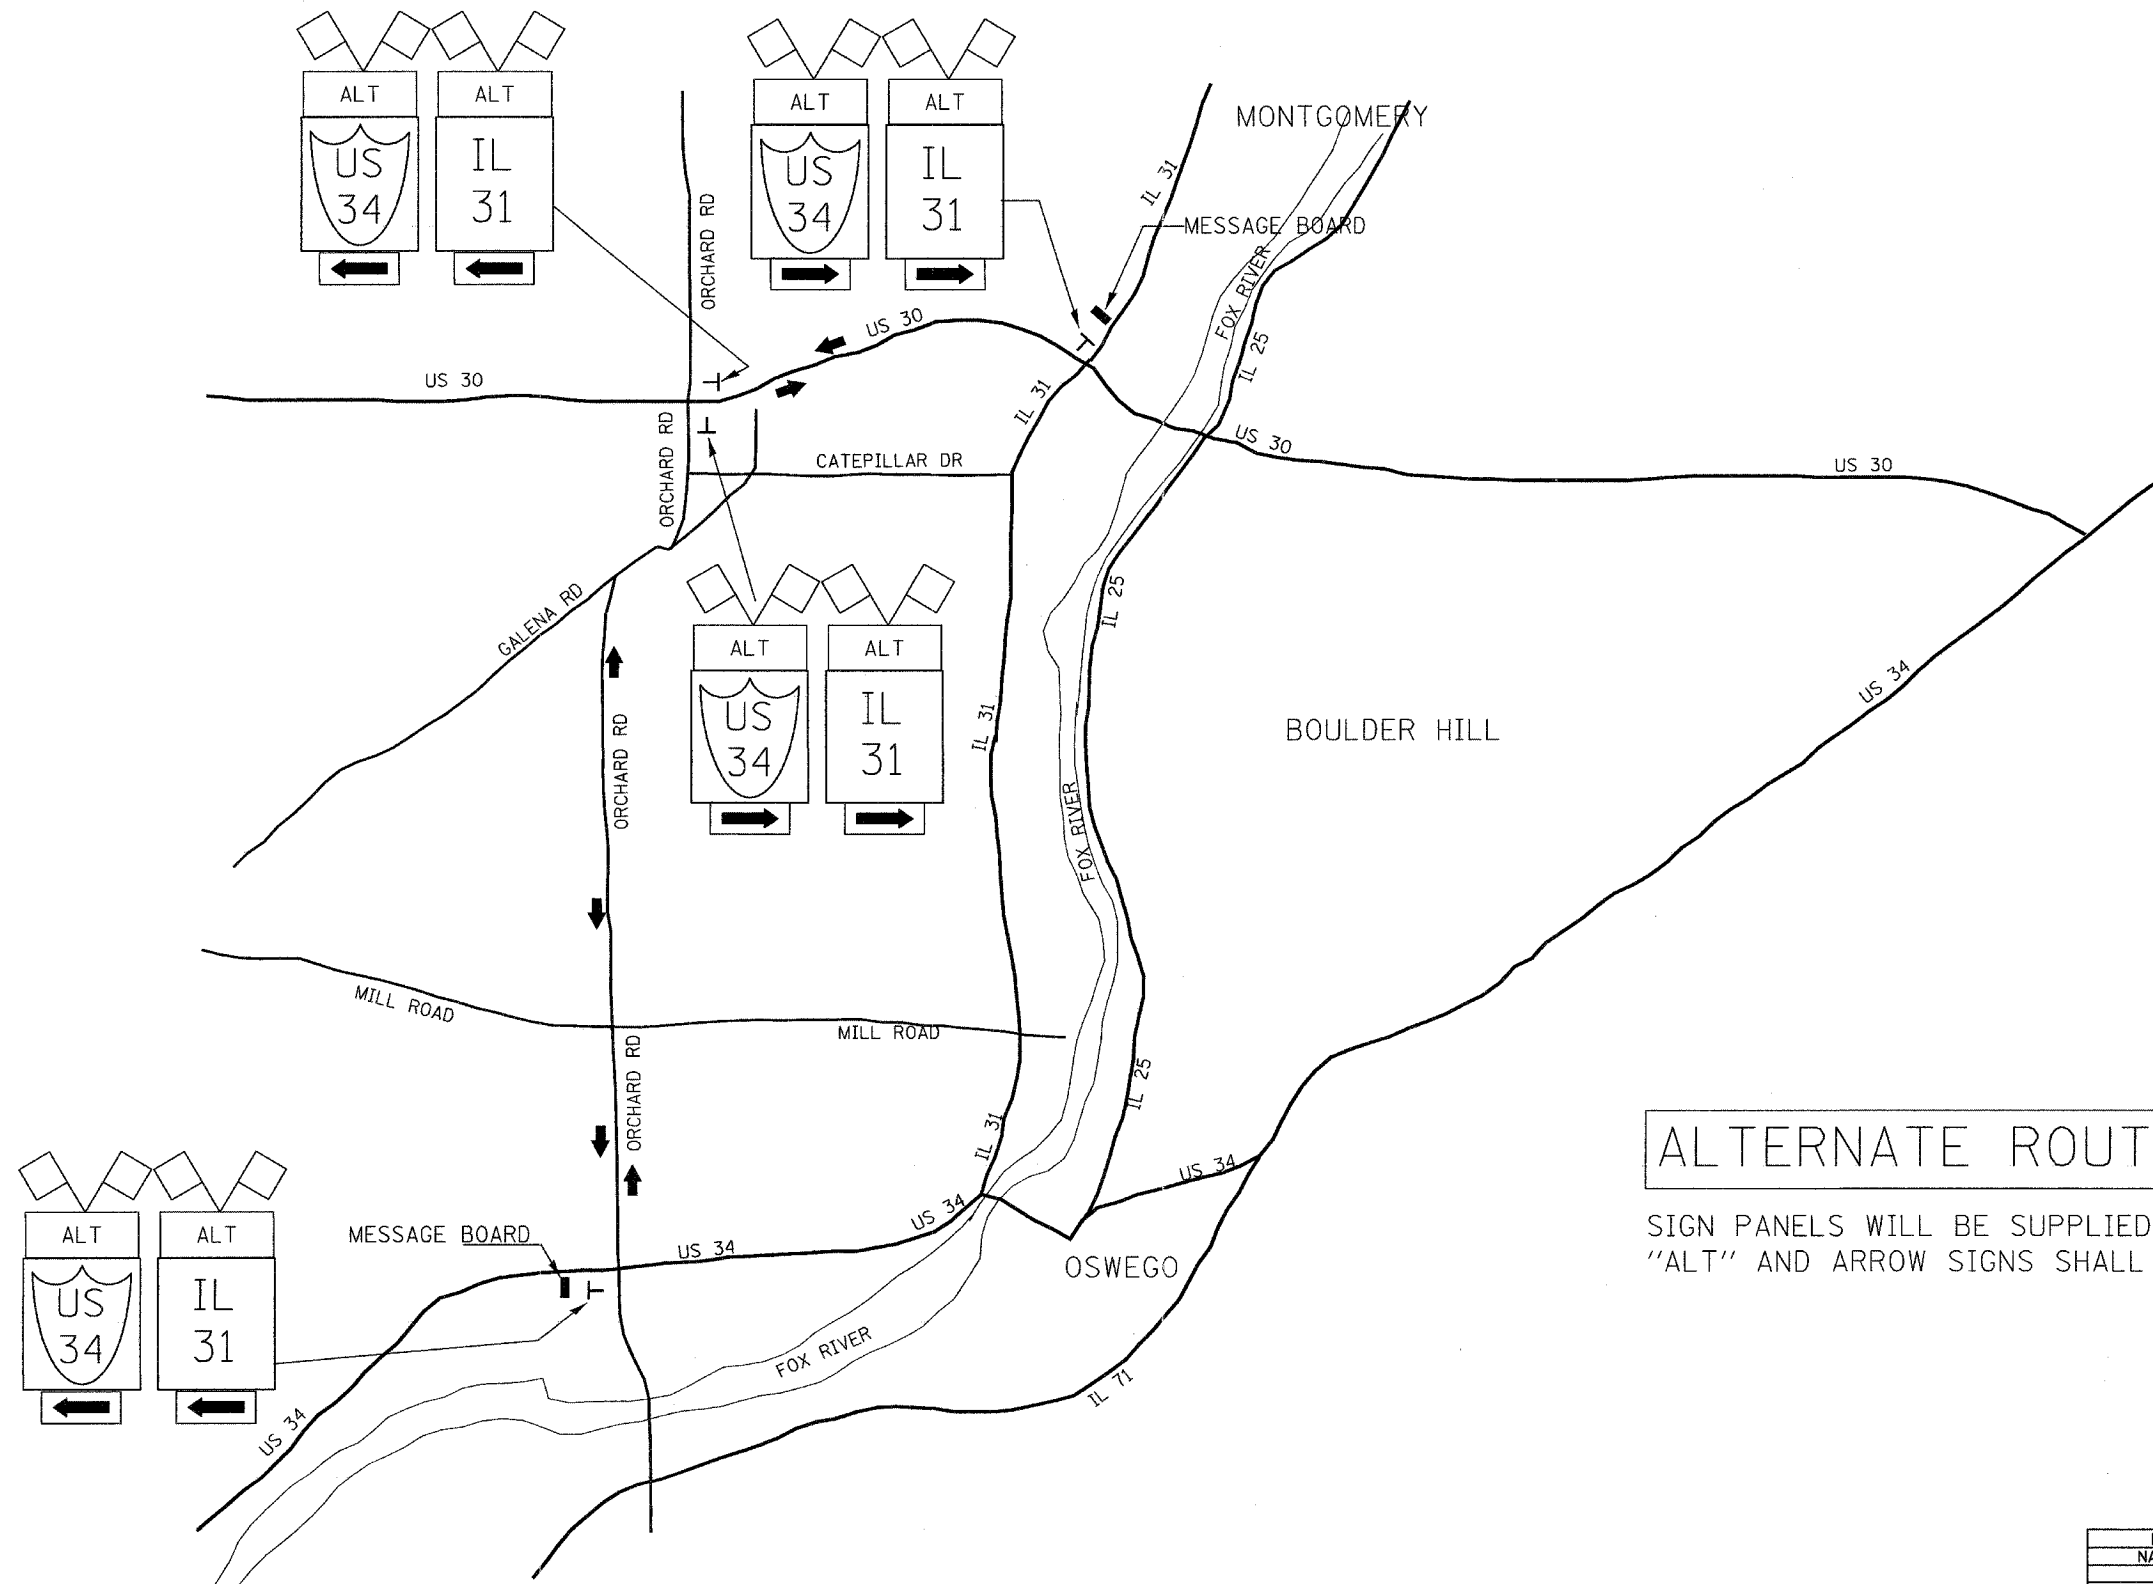

ALTERNATE ROUTE DETOUR

SIGN PANELS WILL BE SUPPLIED BY THE DEPARTMENT.
"ALT" AND ARROW SIGNS SHALL BE ORANGE BACKGROUND.

| REVISIONS | |
|-----------|------|
| NAME | DATE |
| | |
| | |
| | |
| | |
| | |
| | |
| | |
| | |
| | |
| | |

ILLINOIS DEPARTMENT OF TRANSPORTATION

DETAILS

SCALE: VERT. N.T.S.
HORIZ. N.T.S.

DATE 12/23/04

DRAWN BY MAP
CHECKED BY RRM

REV. 01/21/05