


F.A.P. RTE.	SECTION	COUNTY	TOTAL SHEETS	SHEET NO.
41	(1)T	KANKAKEE	11	9
STA. 19+00	TO STA. 26+50			
FED. ROAD DIST. NO.	ILLINOIS	FED. AID PROJECT		

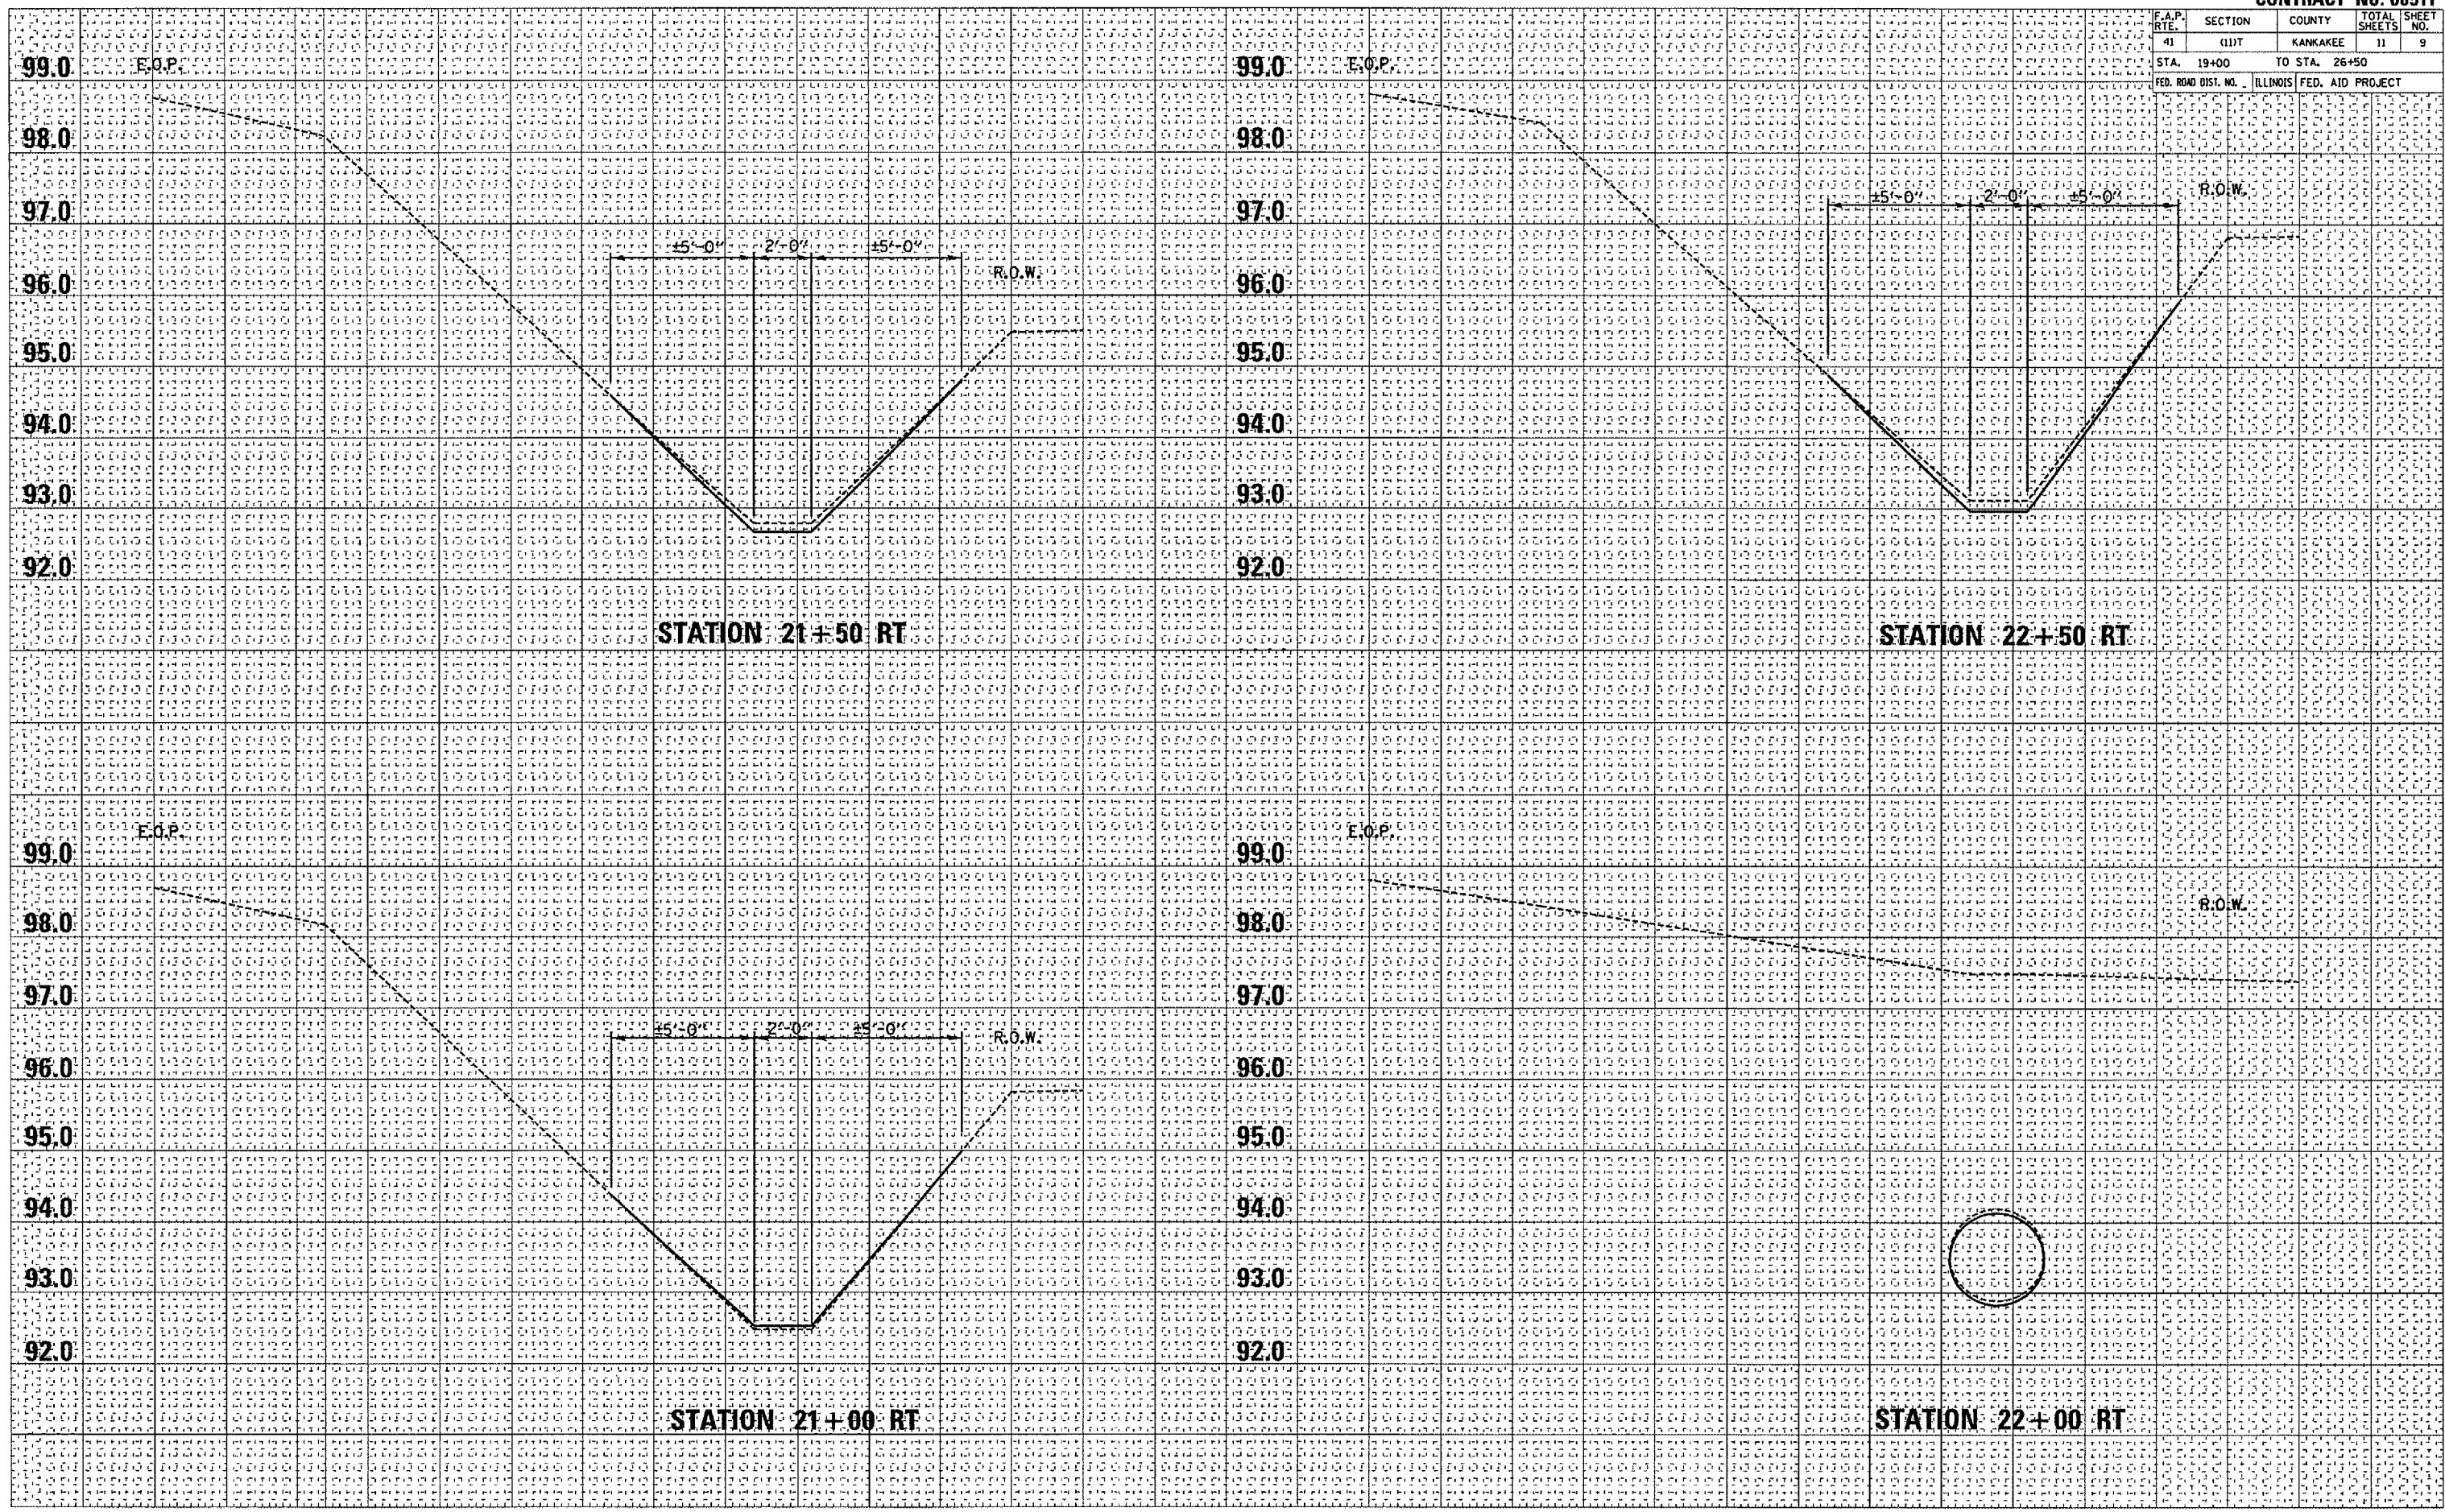

0 5' 10' 15' 20' 25' 30' 0 5' 10' 15' 20' 25' 30'