


F.A.P. RTE.	SECTION	COUNTY	TOTAL SHEETS	SHEET NO.
41	111T	KANKAKEE	11	11
STA. 19+00		TO STA. 26+50		
FED. ROAD DIST. NO.		ILLINOIS FED. AID PROJECT		

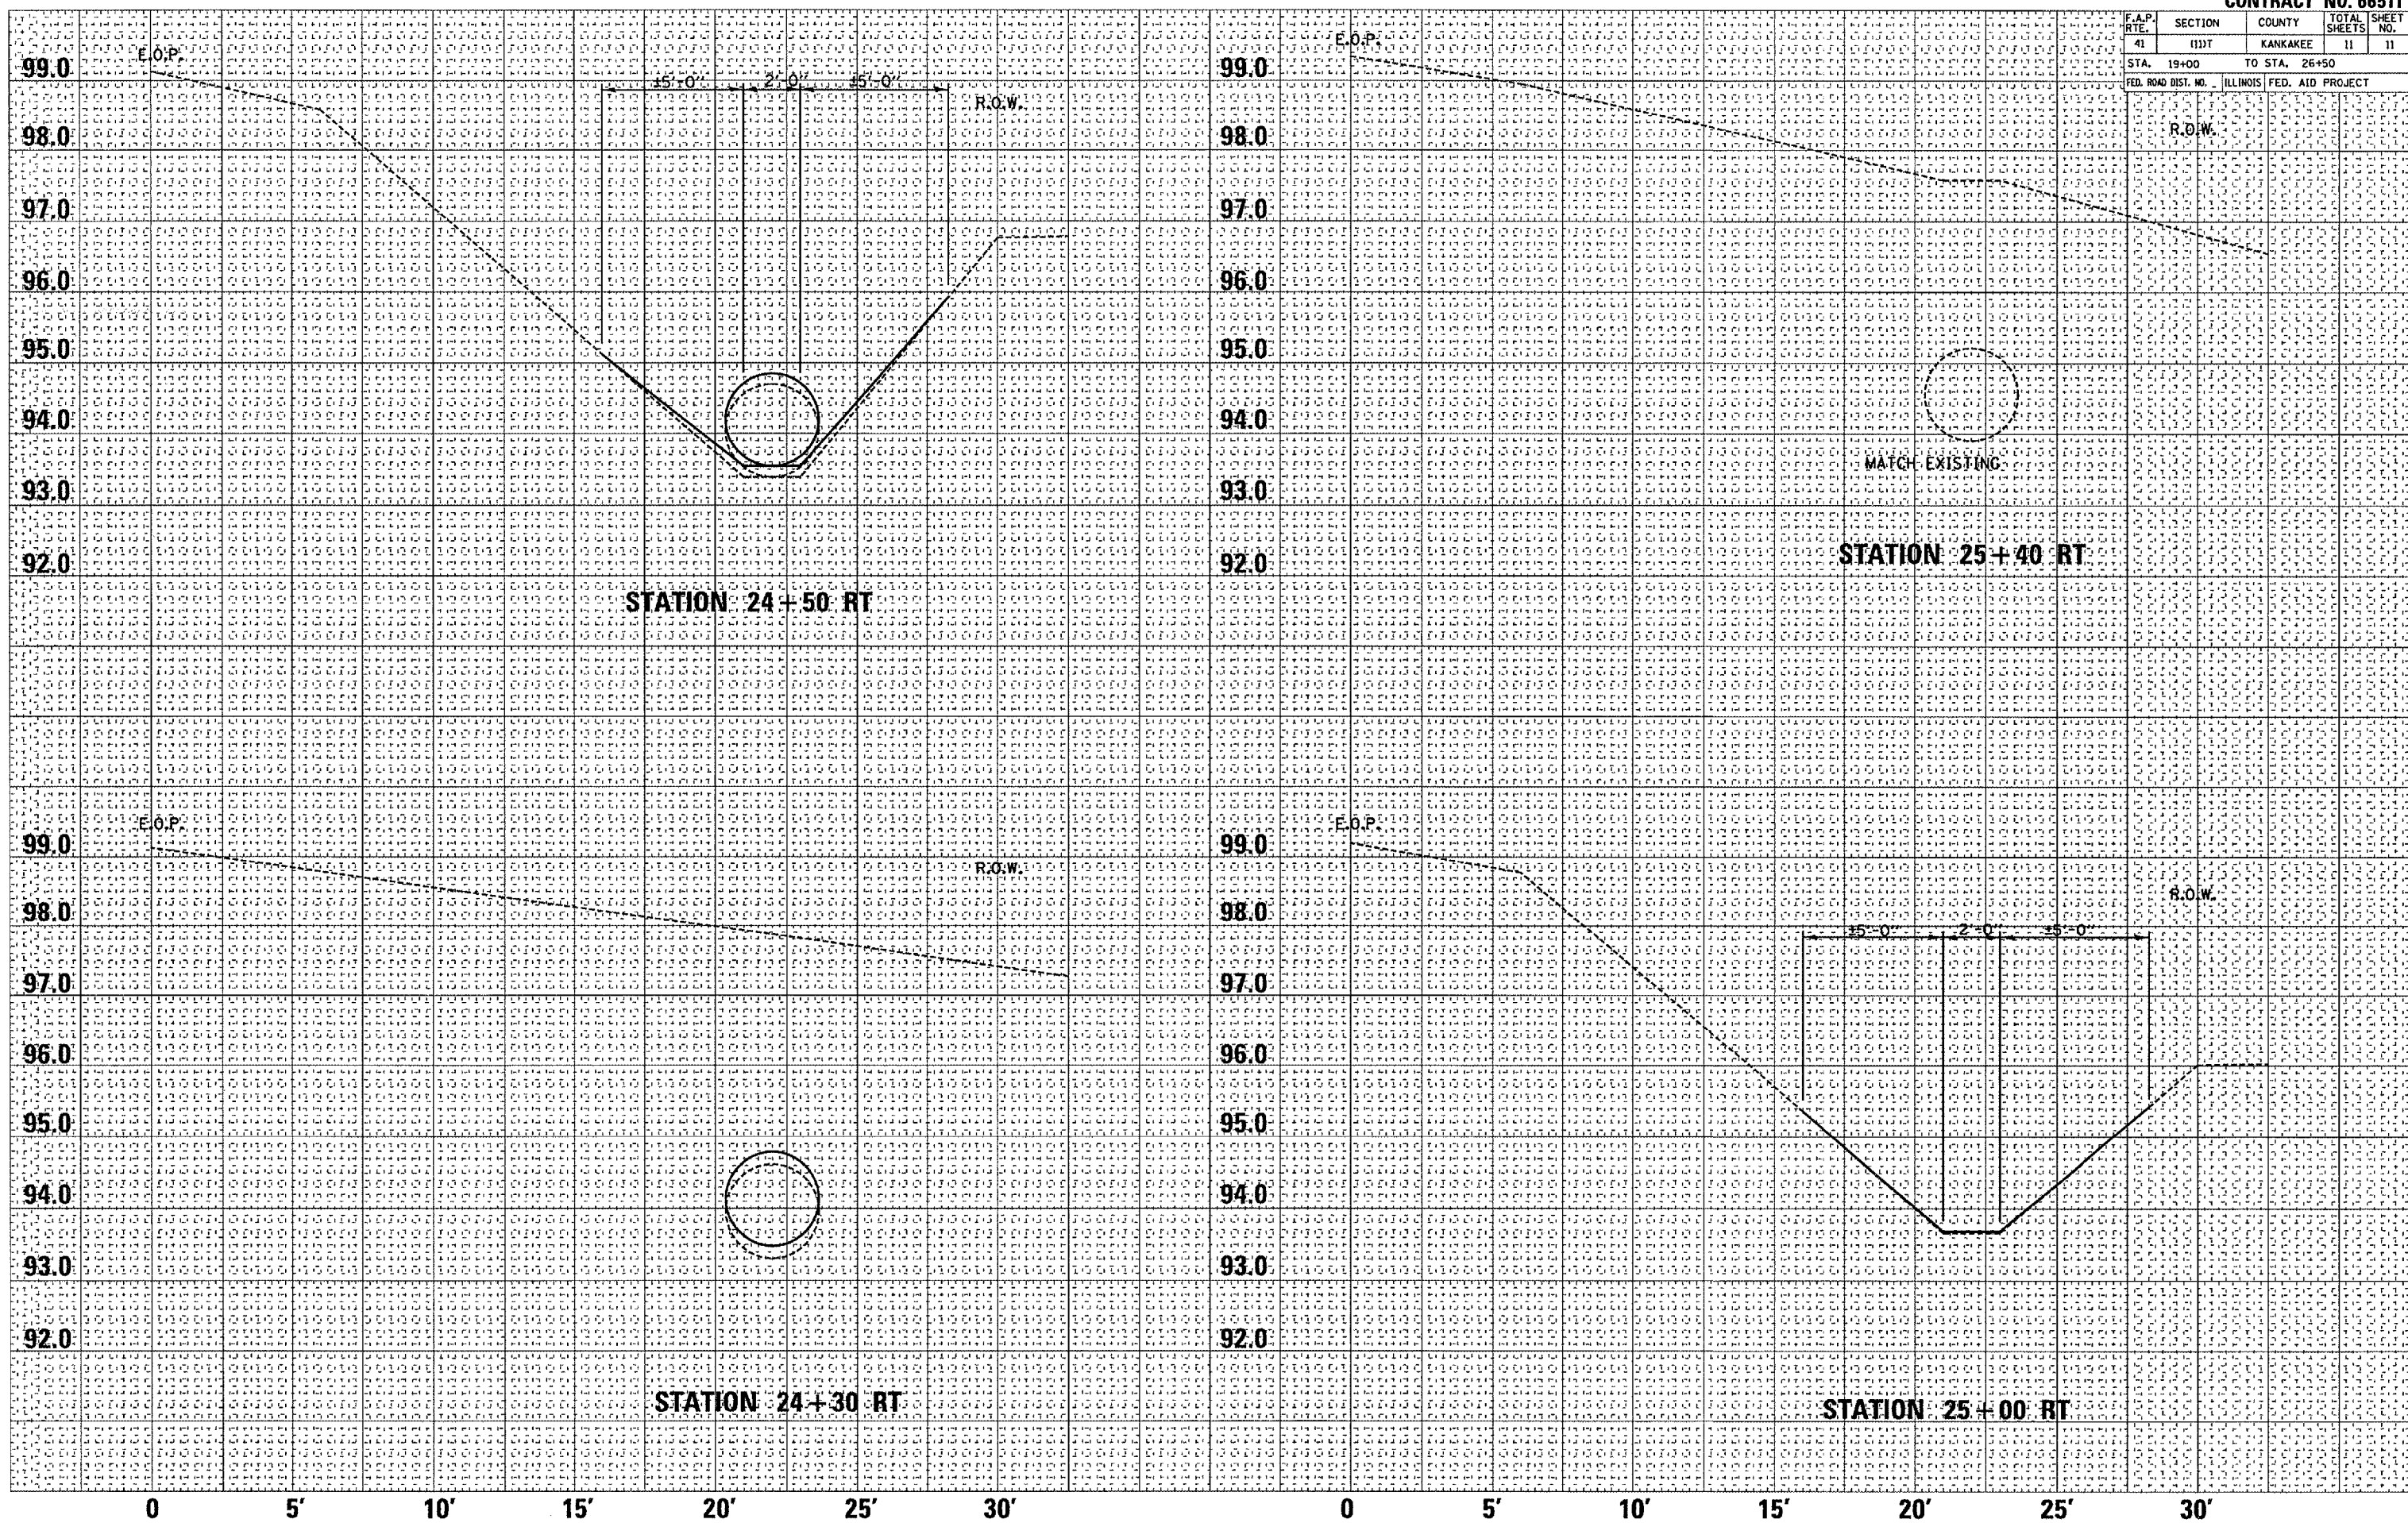

STATION 24+50 RT

STATION 25+40 RT

STATION 24+30 RT

STATION 25+00 RT

0 5' 10' 15' 20' 25' 30' 0 5' 10' 15' 20' 25' 30'