


66514

F.A.I. RTE.	SECTION	COUNTY	TOTAL SHEETS	SHEET NO.
57	(38-5)T-2	IROQUOIS	11	7
STA. 766+00	TO STA. 778+73			
FED. ROAD DIST. NO.	ILLINOIS	NON-FED. AID PROJECT		

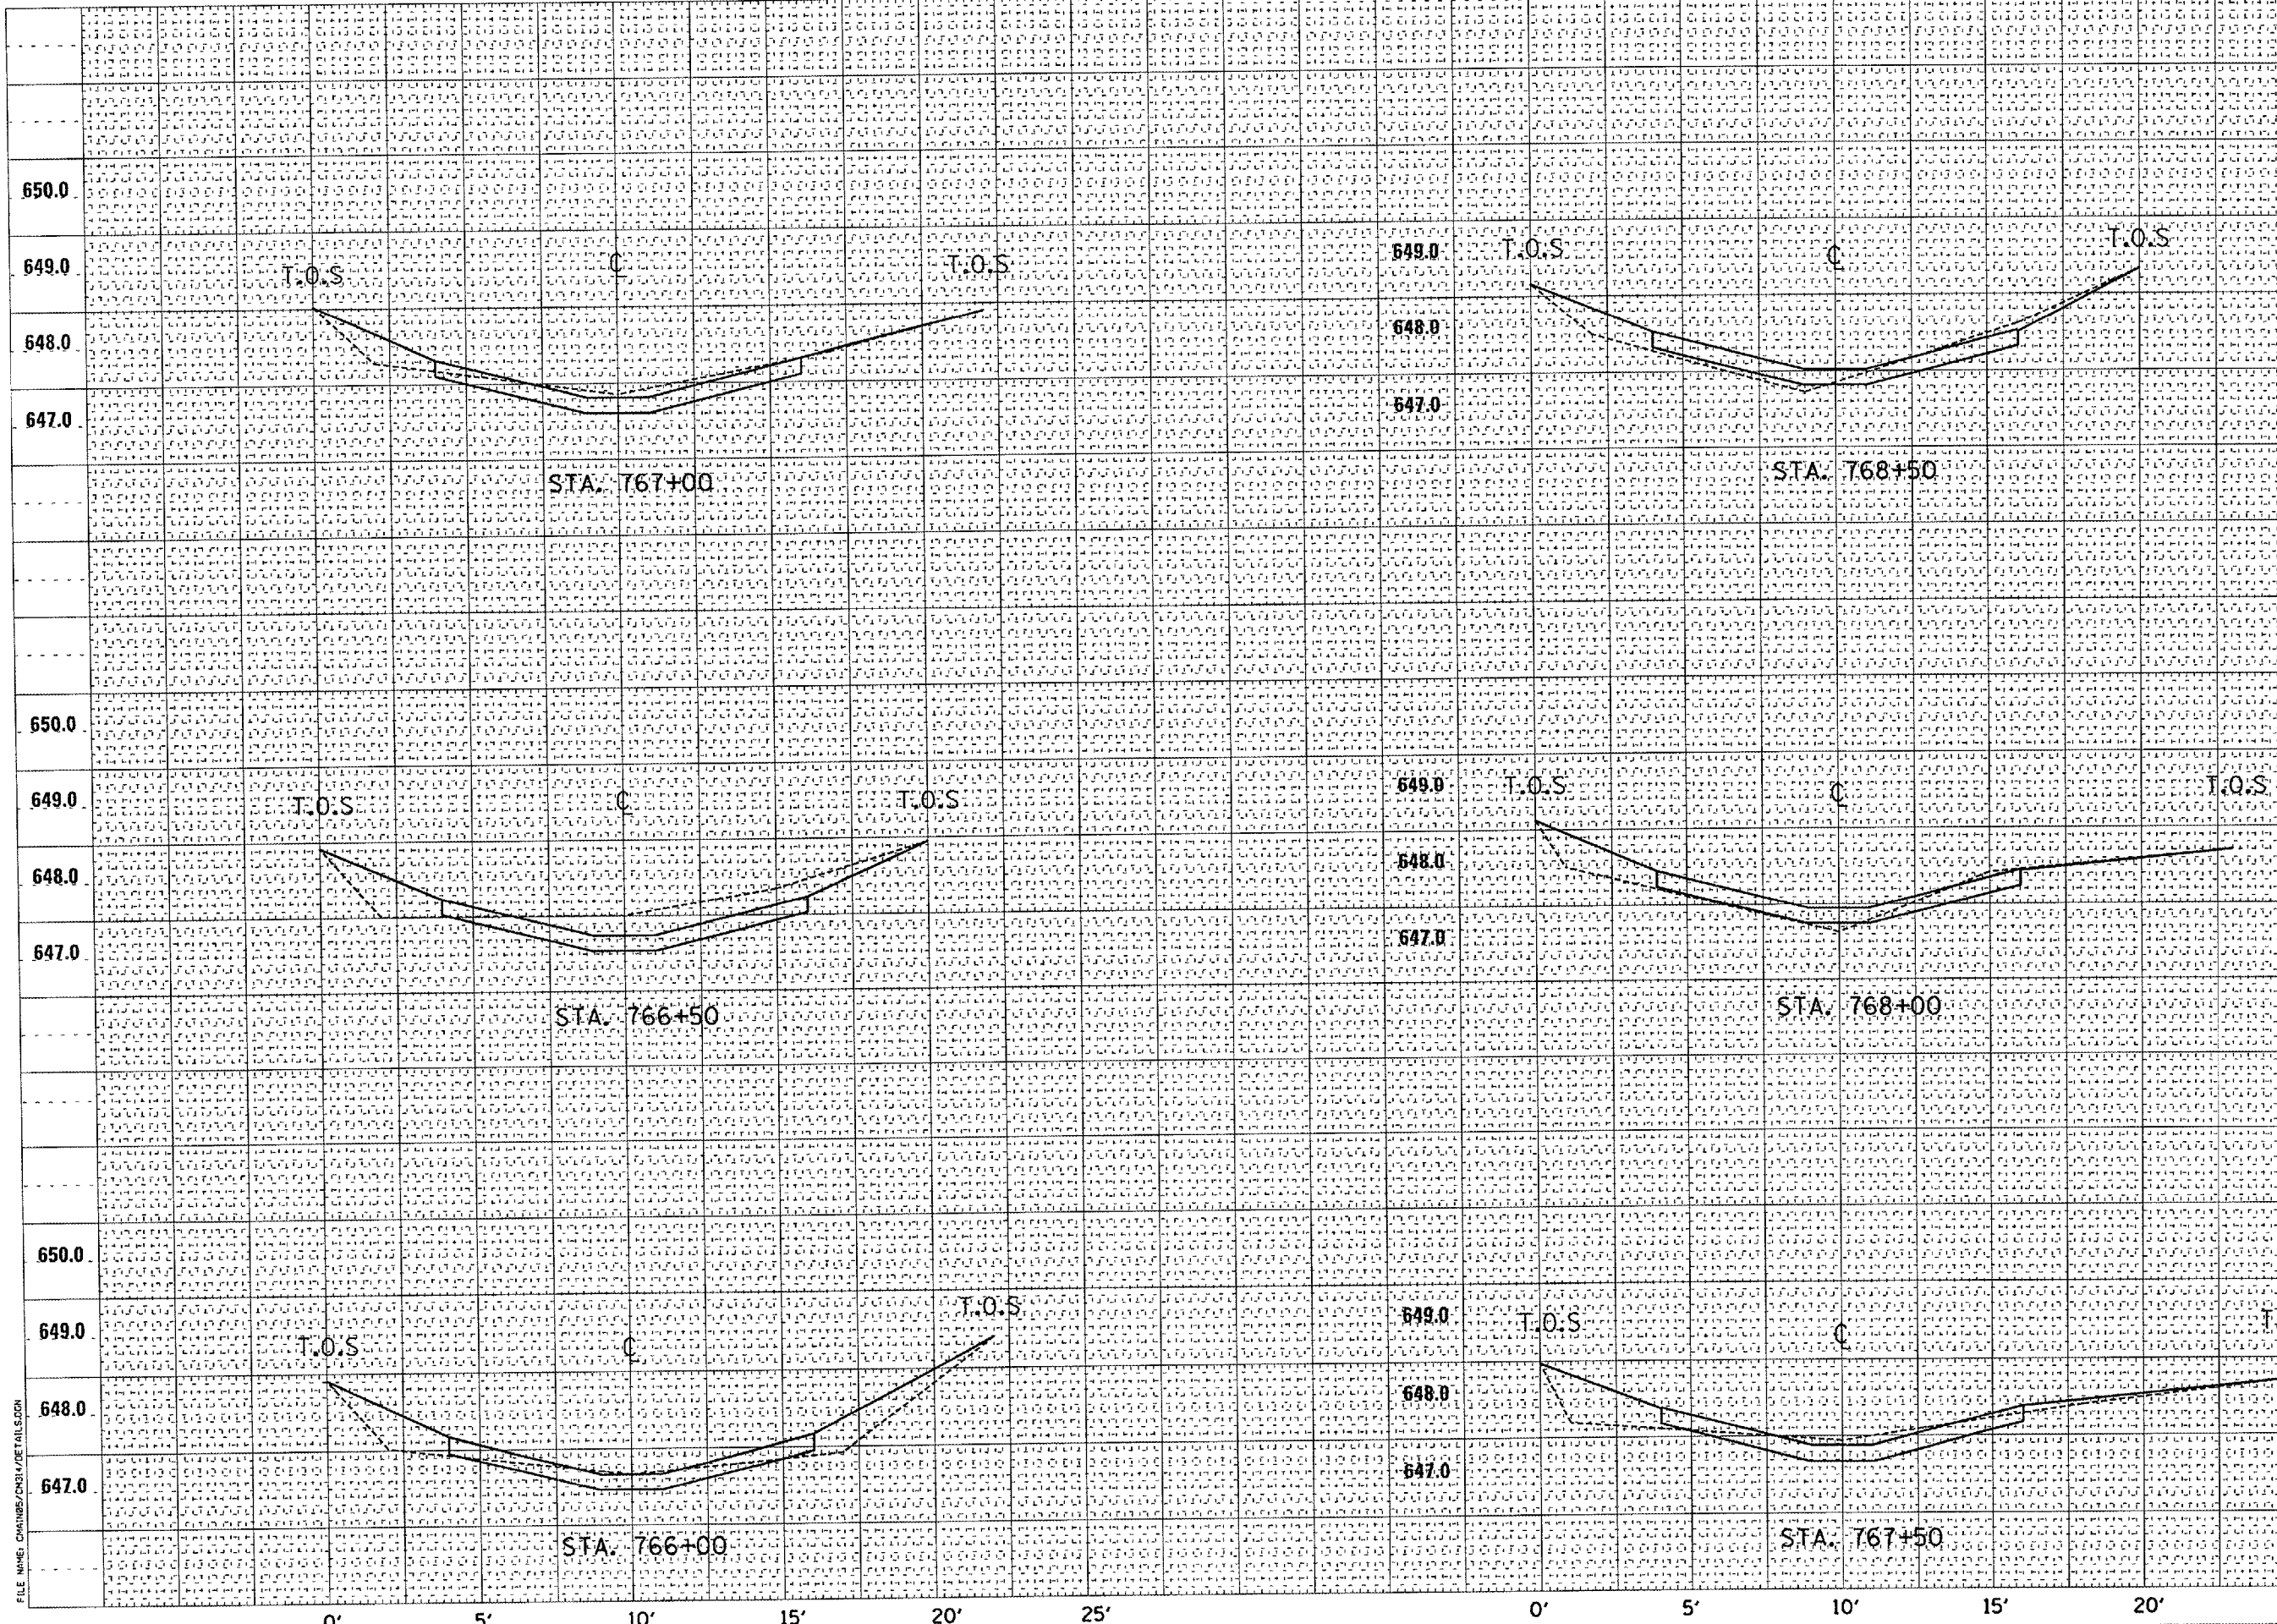

FILE NAME: C:\MSW\CH01\DETAILS.DWG