


| | | | | |
|---------------------|-----------|----------------------|--------------|-----------|
| F.A.I. RTE. | SECTION | COUNTY | TOTAL SHEETS | SHEET NO. |
| 57 | (38-5)T-2 | IROUOIS | 11 | 8 |
| STA. 766+00 | | TO STA. 778+73 | | |
| FED. ROAD DIST. NO. | ILLINOIS | NON-FED. AID PROJECT | | |

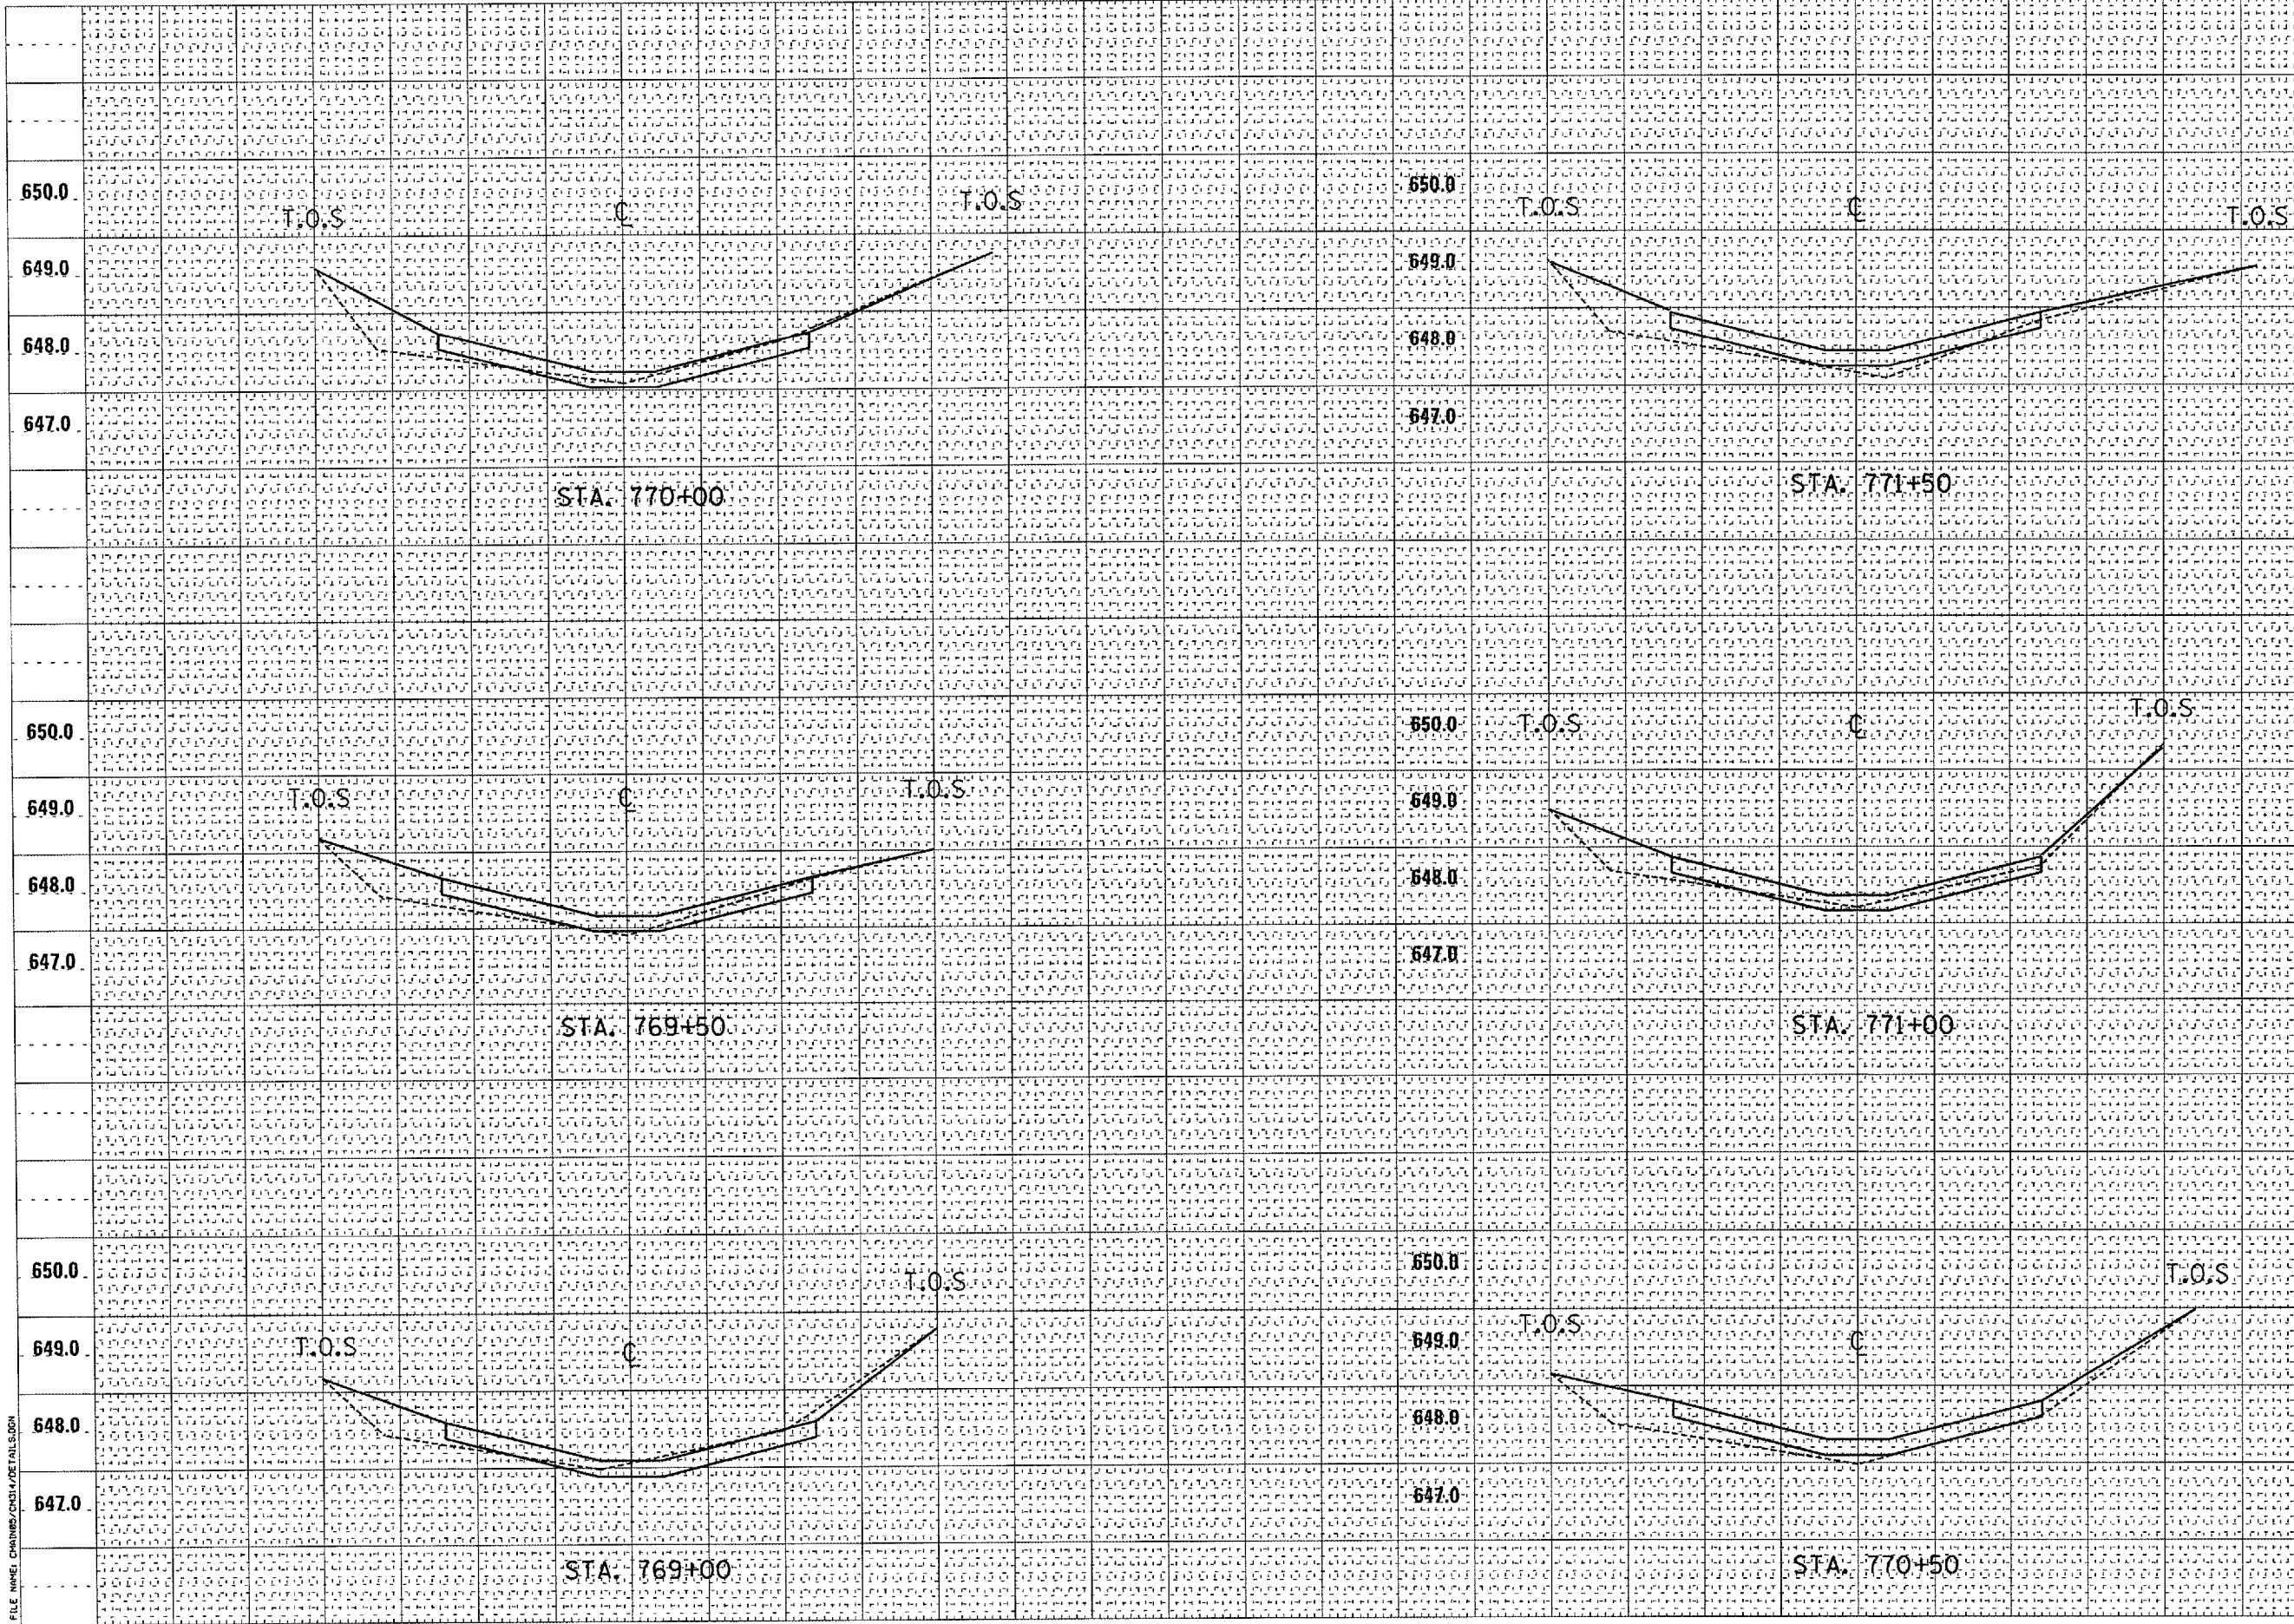

FILE NAME: CHAIN3/CH14/DE/PAI.S.DWG

0' 5' 10' 15' 20' 25' 0' 5' 10' 15' 20' 25'