


66514

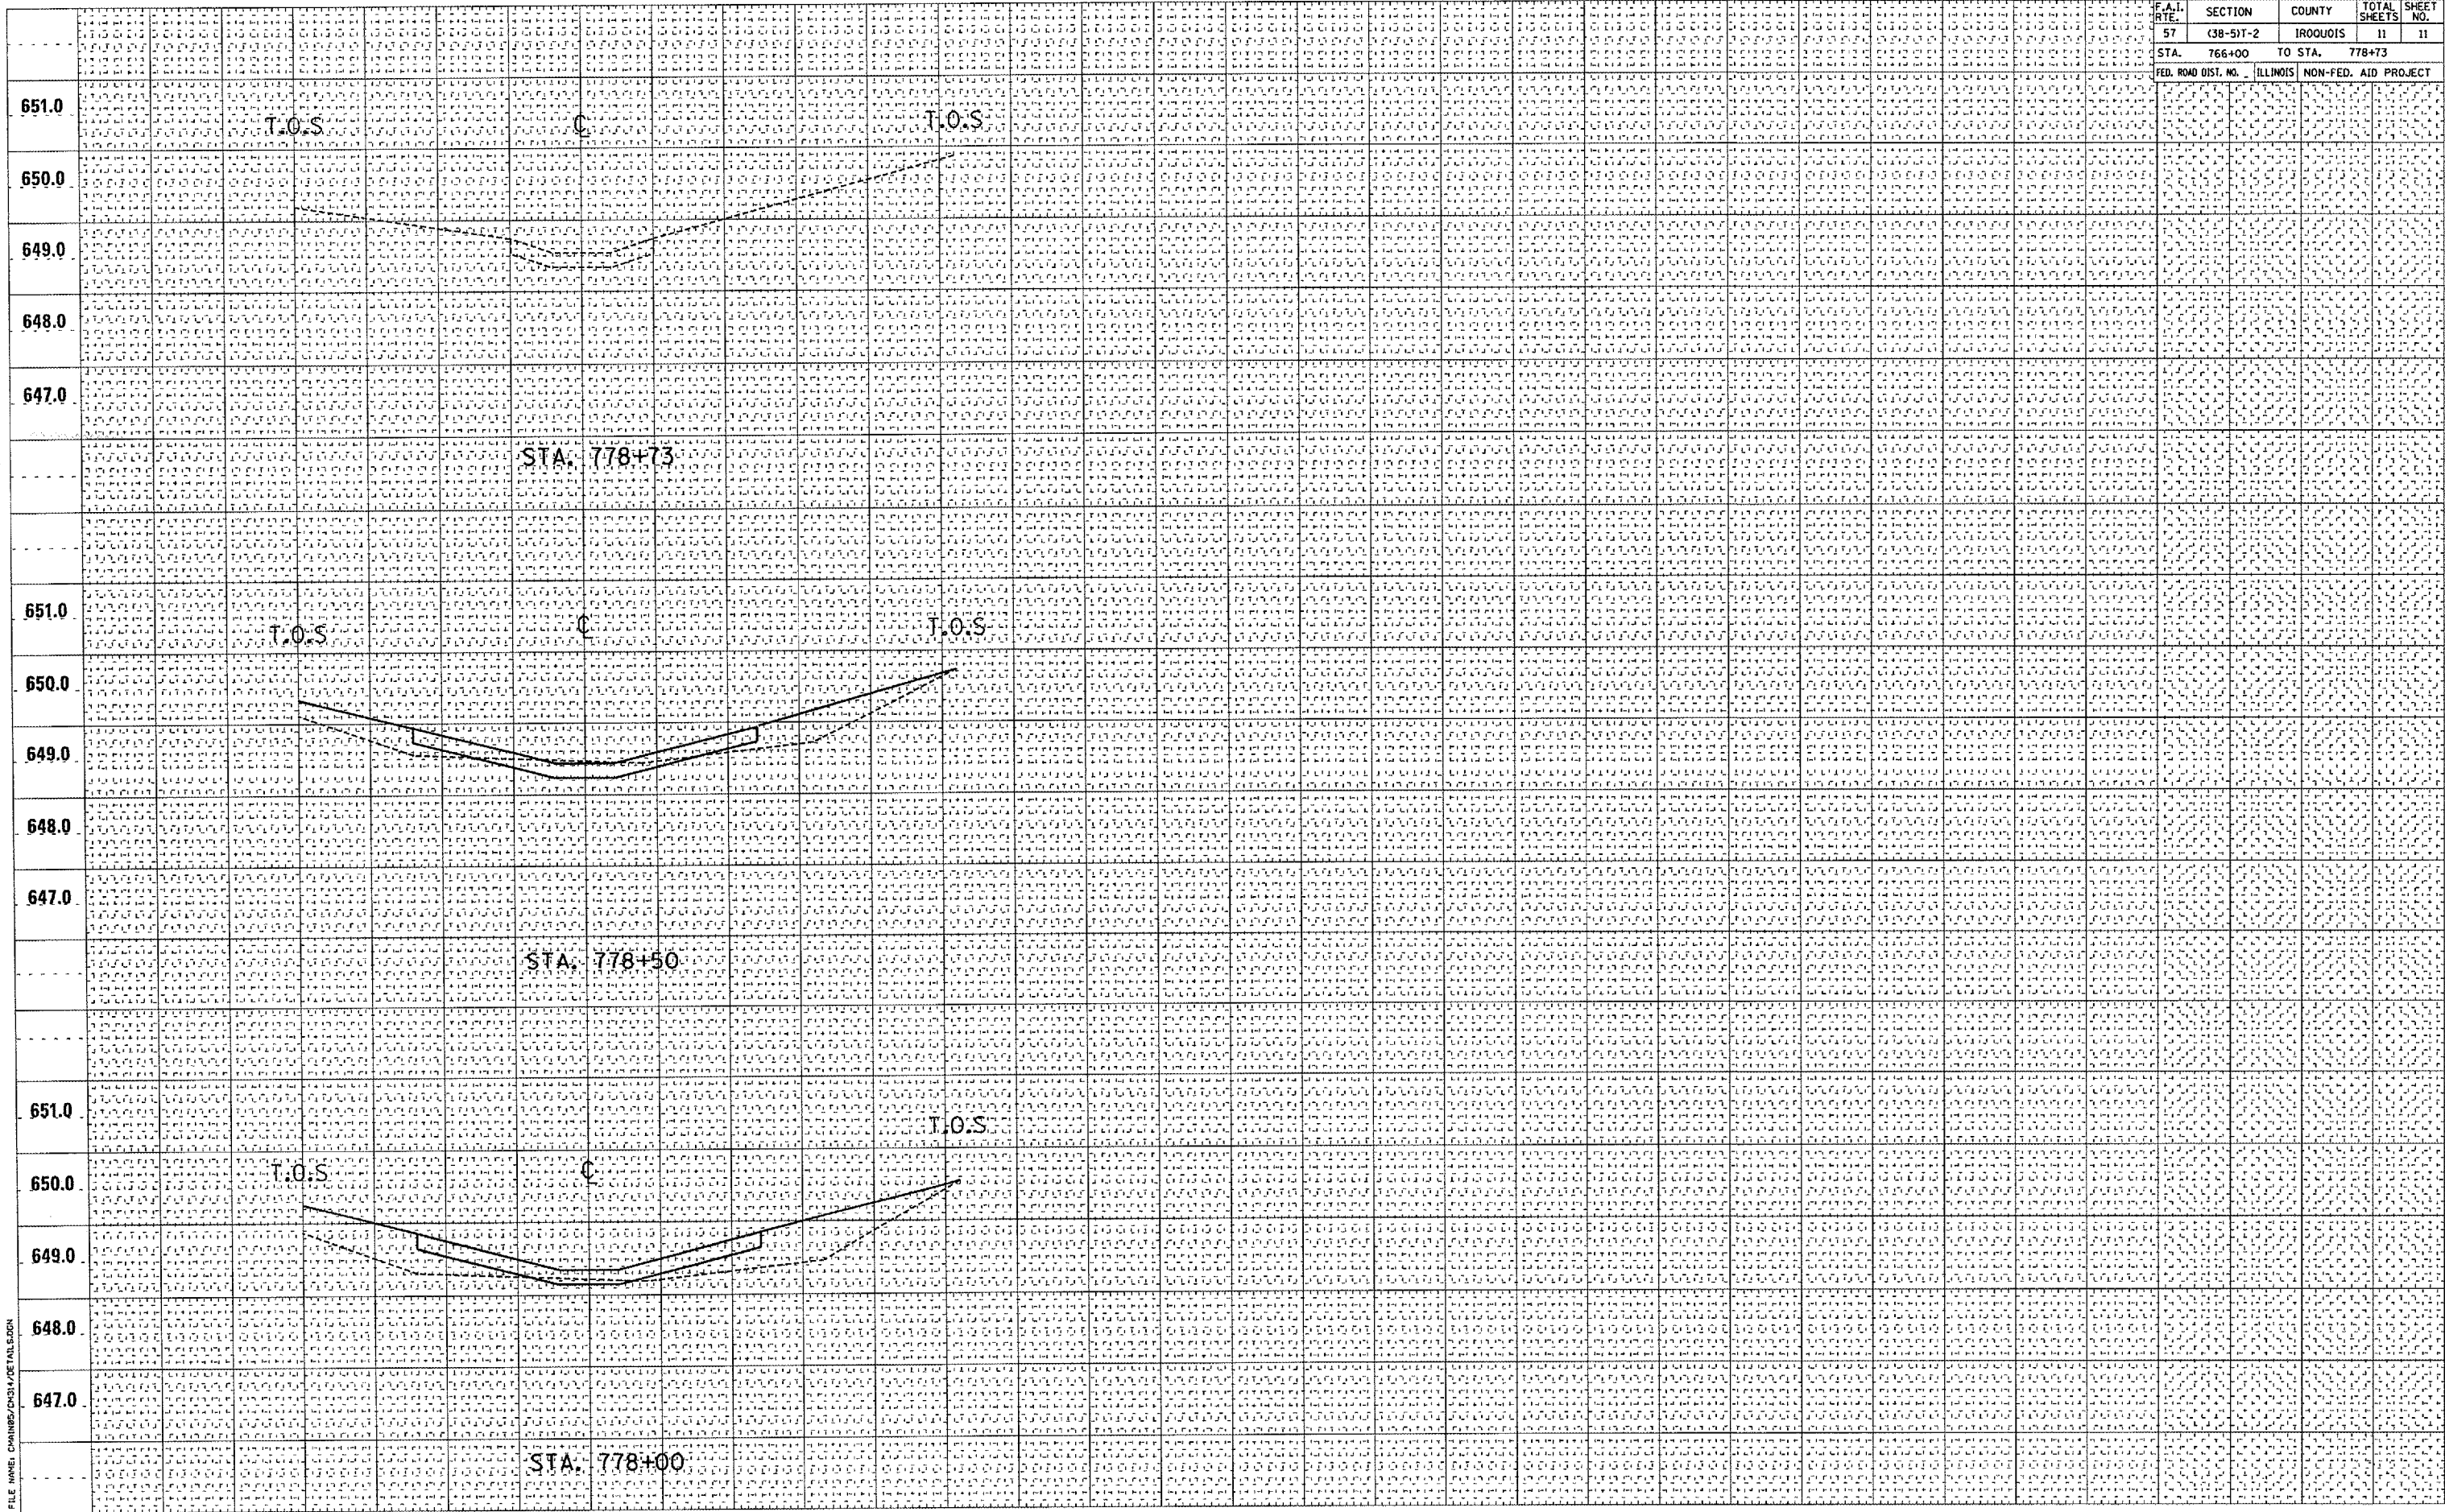

F.A.I. RTE.	SECTION	COUNTY	TOTAL SHEETS	SHEET NO.
57	38-517-2	IROQUOIS	11	11
STA. 766+00		TO STA. 778+73		
FED. ROAD DIST. NO.	ILLINOIS	NON-FED. AID PROJECT		

FILE NAME: CHAINB/C314/DE/AL.S.DOC

0' 5' 10' 15' 20' 25'