


F.A.S. RTE.	SECTION	COUNTY	TOTAL SHEETS	SHEET NO.
2466	10 T	MCLEAN	13	11
STA. 79+56.78		TO STA. 81+00		
FED. ROAD DIST. NO.		ILLINOIS FED. AID PROJECT		
CONTRACT NO. 66534				

DATE	BY

NO.	AREAS CHECKED

DATE	BY

NO.	AREAS CHECKED

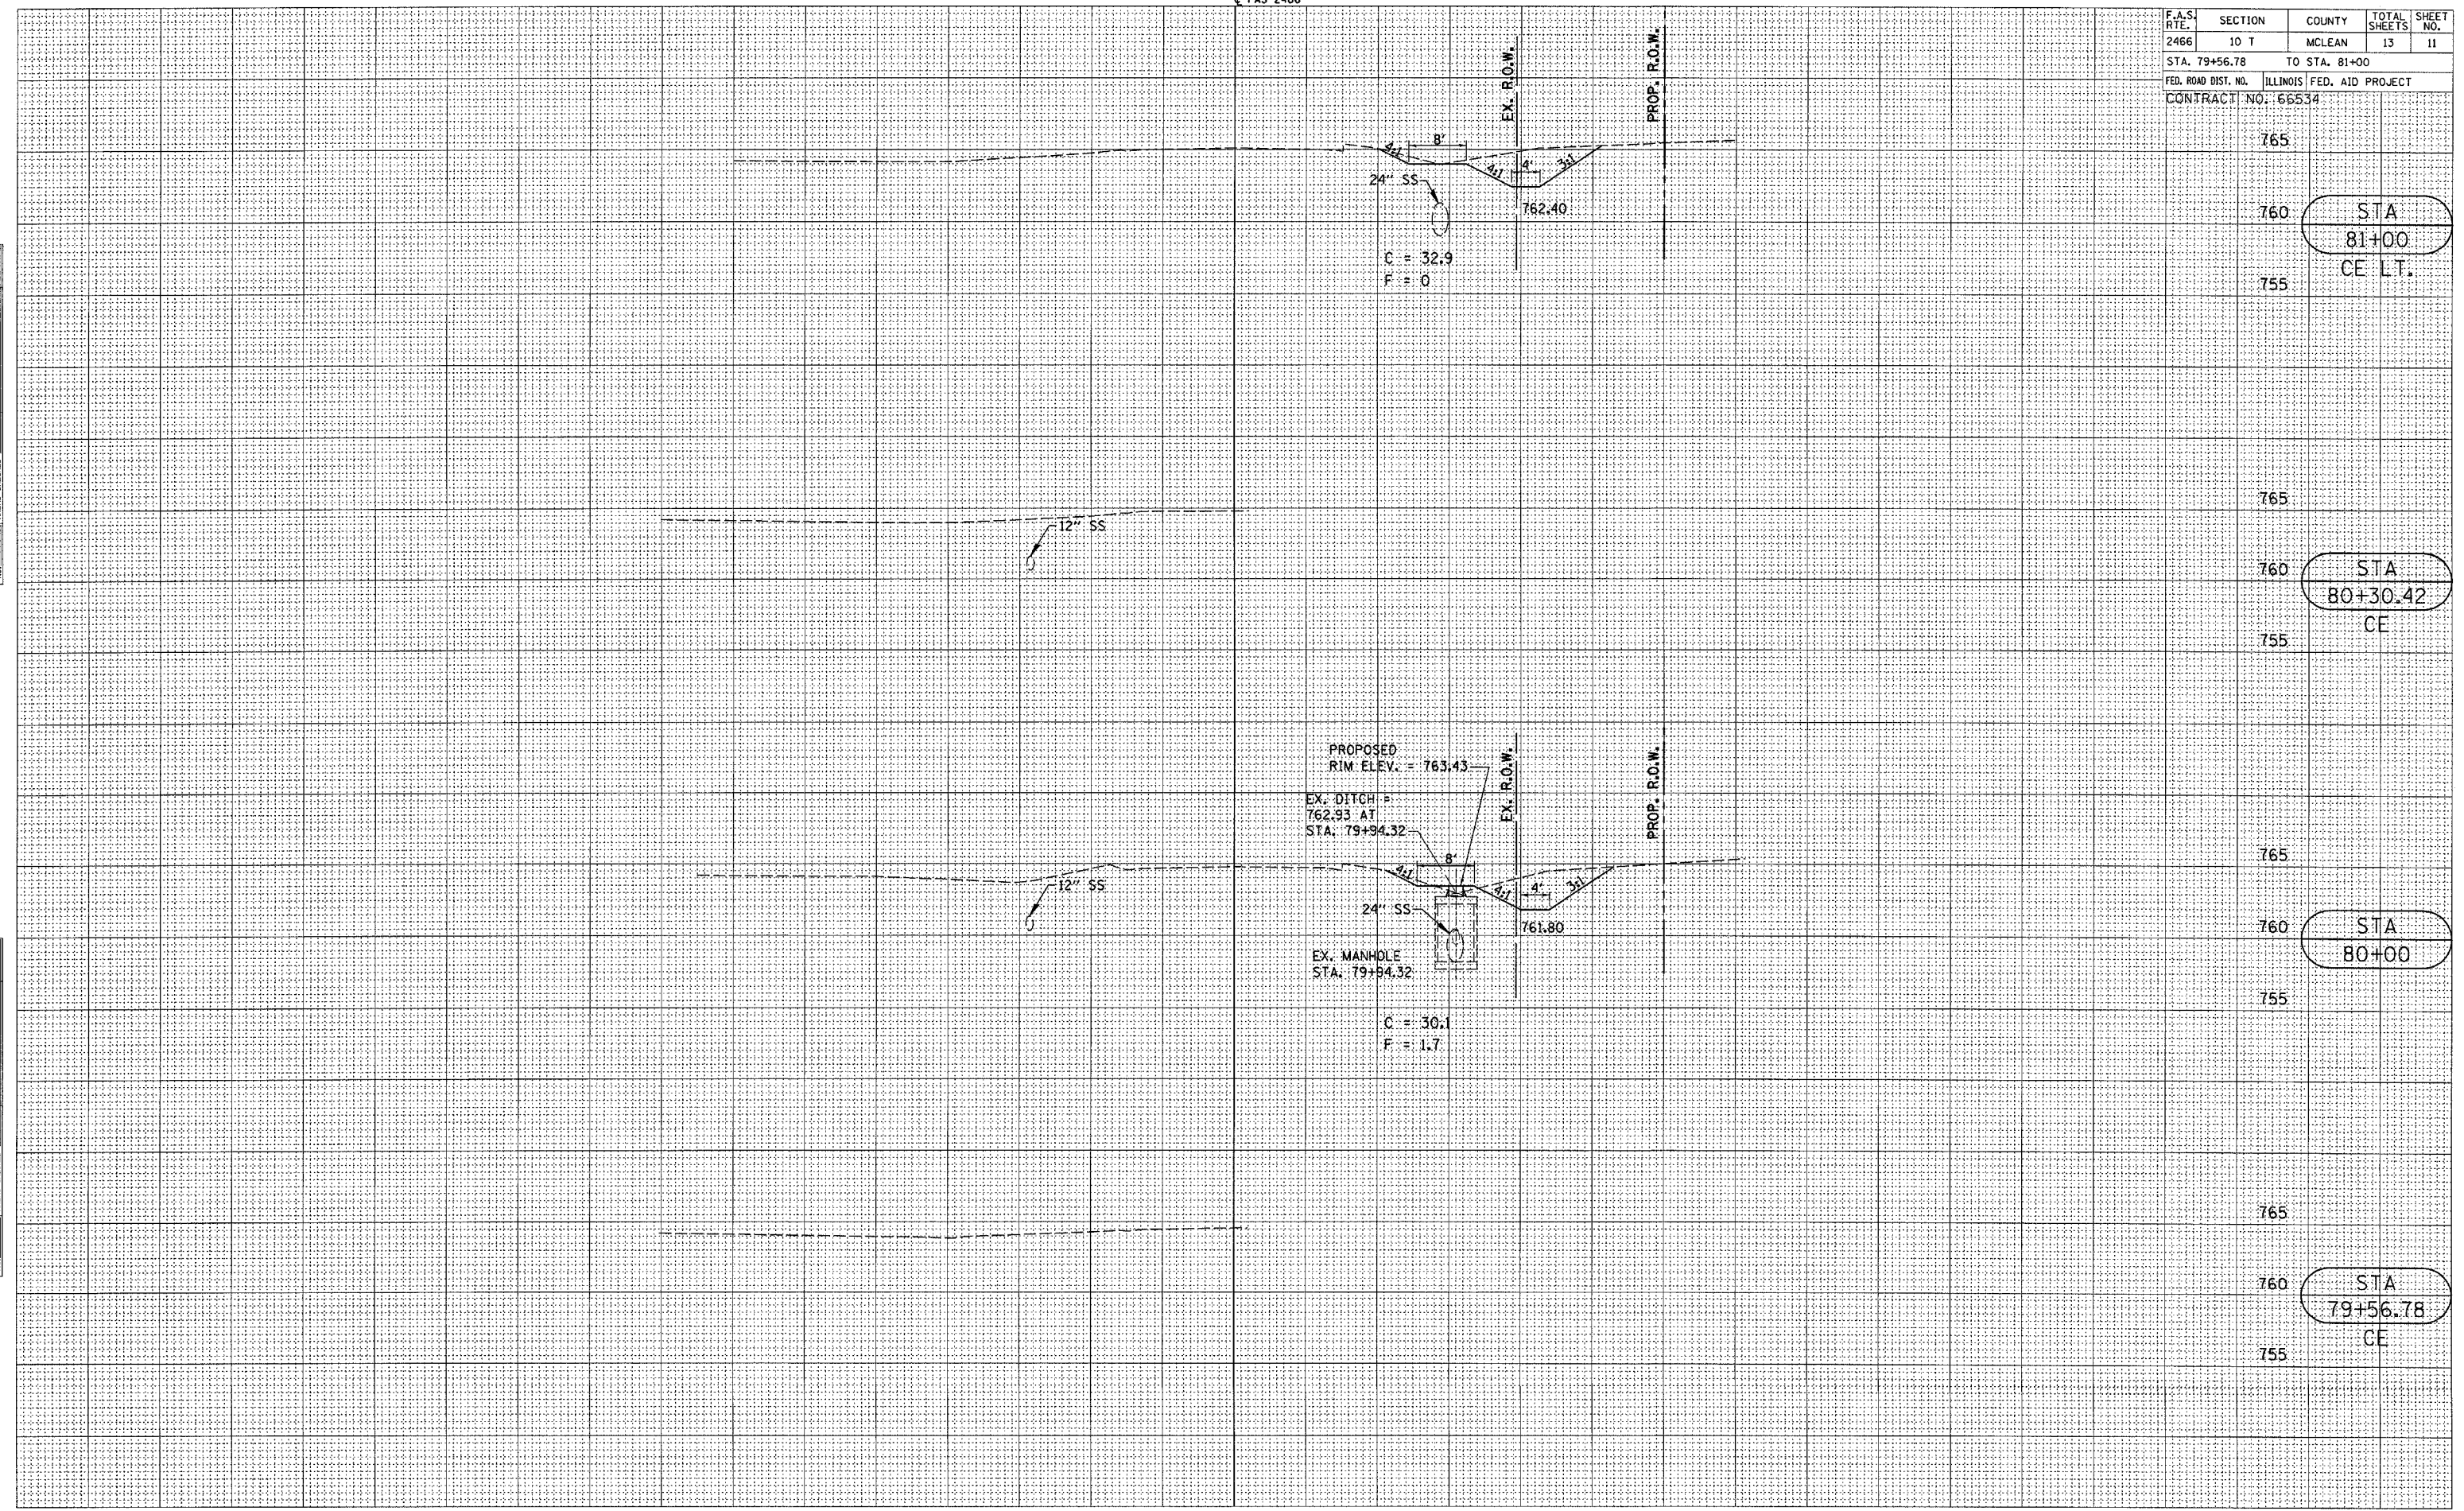

765	
760	STA 81+00
755	CE LT.
765	
760	STA 80+30.42
755	CE
765	
760	STA 80+00
755	
765	
760	STA 79+56.78
755	CE

70 60 50 40 30 20 10 0 10 20 30 40 50 60 70