

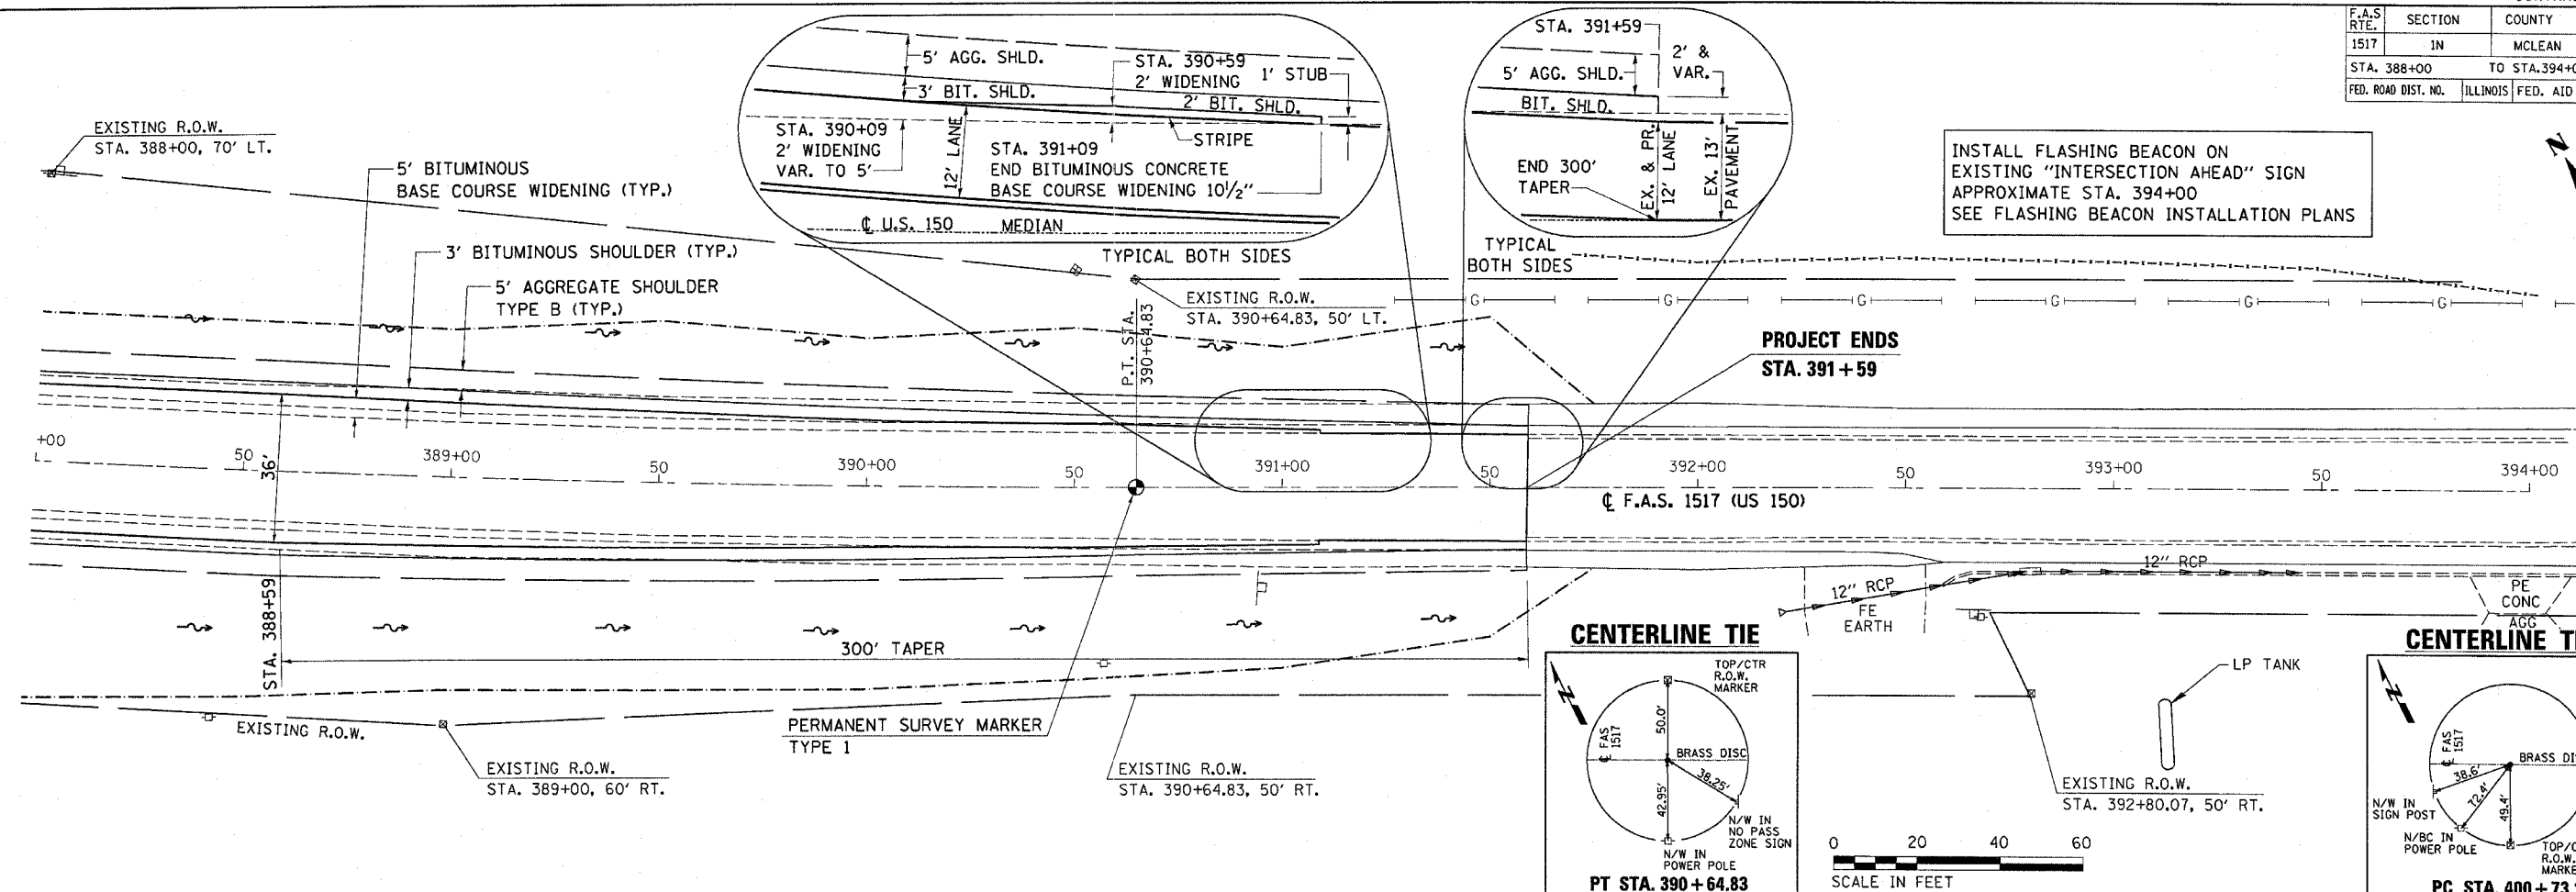
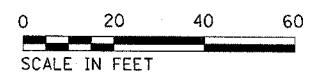


F.A.S. RTE.	SECTION	COUNTY	TOTAL SHEETS	SHEET NO.
1517	IN	MCLEAN	20	9
STA. 388+00		TO STA. 394+00		
FED. ROAD DIST. NO.		ILLINOIS FED. AID PROJECT		

MATCH LINE - STA. 338+00

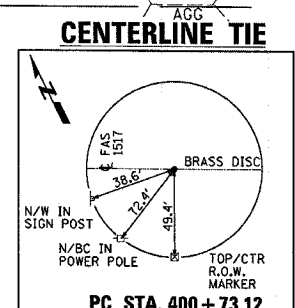

INSTALL FLASHING BEACON ON EXISTING "INTERSECTION AHEAD" SIGN APPROXIMATE STA. 394+00 SEE FLASHING BEACON INSTALLATION PLANS

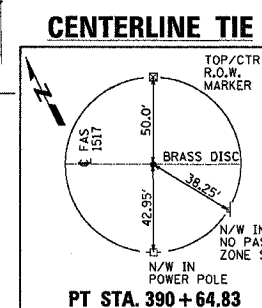


PLAN

DATE	
BY	
SURVEYED	
ALIGNED	
CHECKED	
NO. OF WAY CHECKED	
ROAD FILE NAME	

PROFILE

DATE	
BY	
SURVEYED	
GRADES CHECKED	
BLM. NOTED	
STRUCTURE NOTATIONS OK'D	

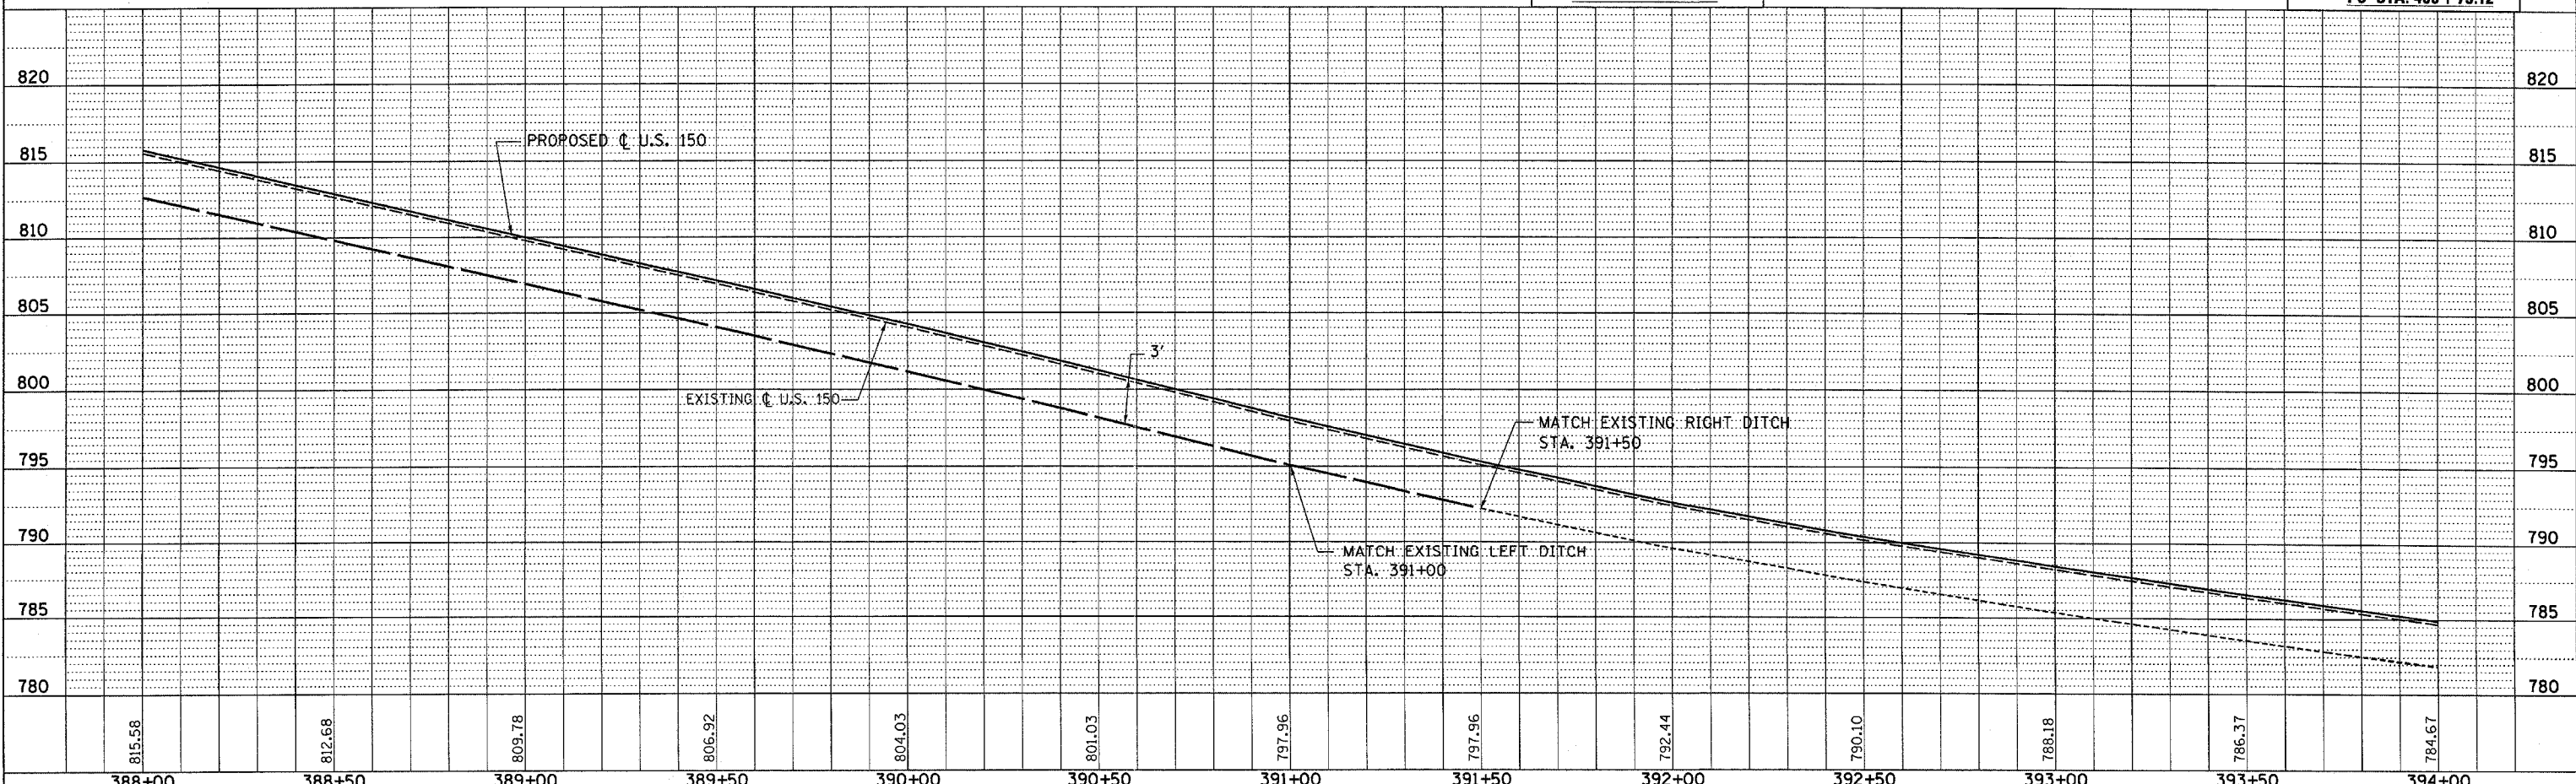

STA. 388+00 TO STA. 394+00
PLAN & PROFILE