


F.A.S. RTE	SECTION	COUNTY	TOTAL SHEETS	SHEET NO.
1517	IN	McLEAN	21	19
STA. 390+50		TO STA. 393+00		
FED. ROAD DIST. NO.		ILLINOIS FED. AID PROJECT		

FINAL SURVEY	SURVEYED	BY	DATE
NOTE BOOK	PLOTTED		
	TEMPLATE		
	CHECKED		
	NO.		

ORIGINAL SURVEY	SURVEYED	BY	DATE
NOTE BOOK	PLOTTED		
	TEMPLATE		
	CHECKED		
	NO.		

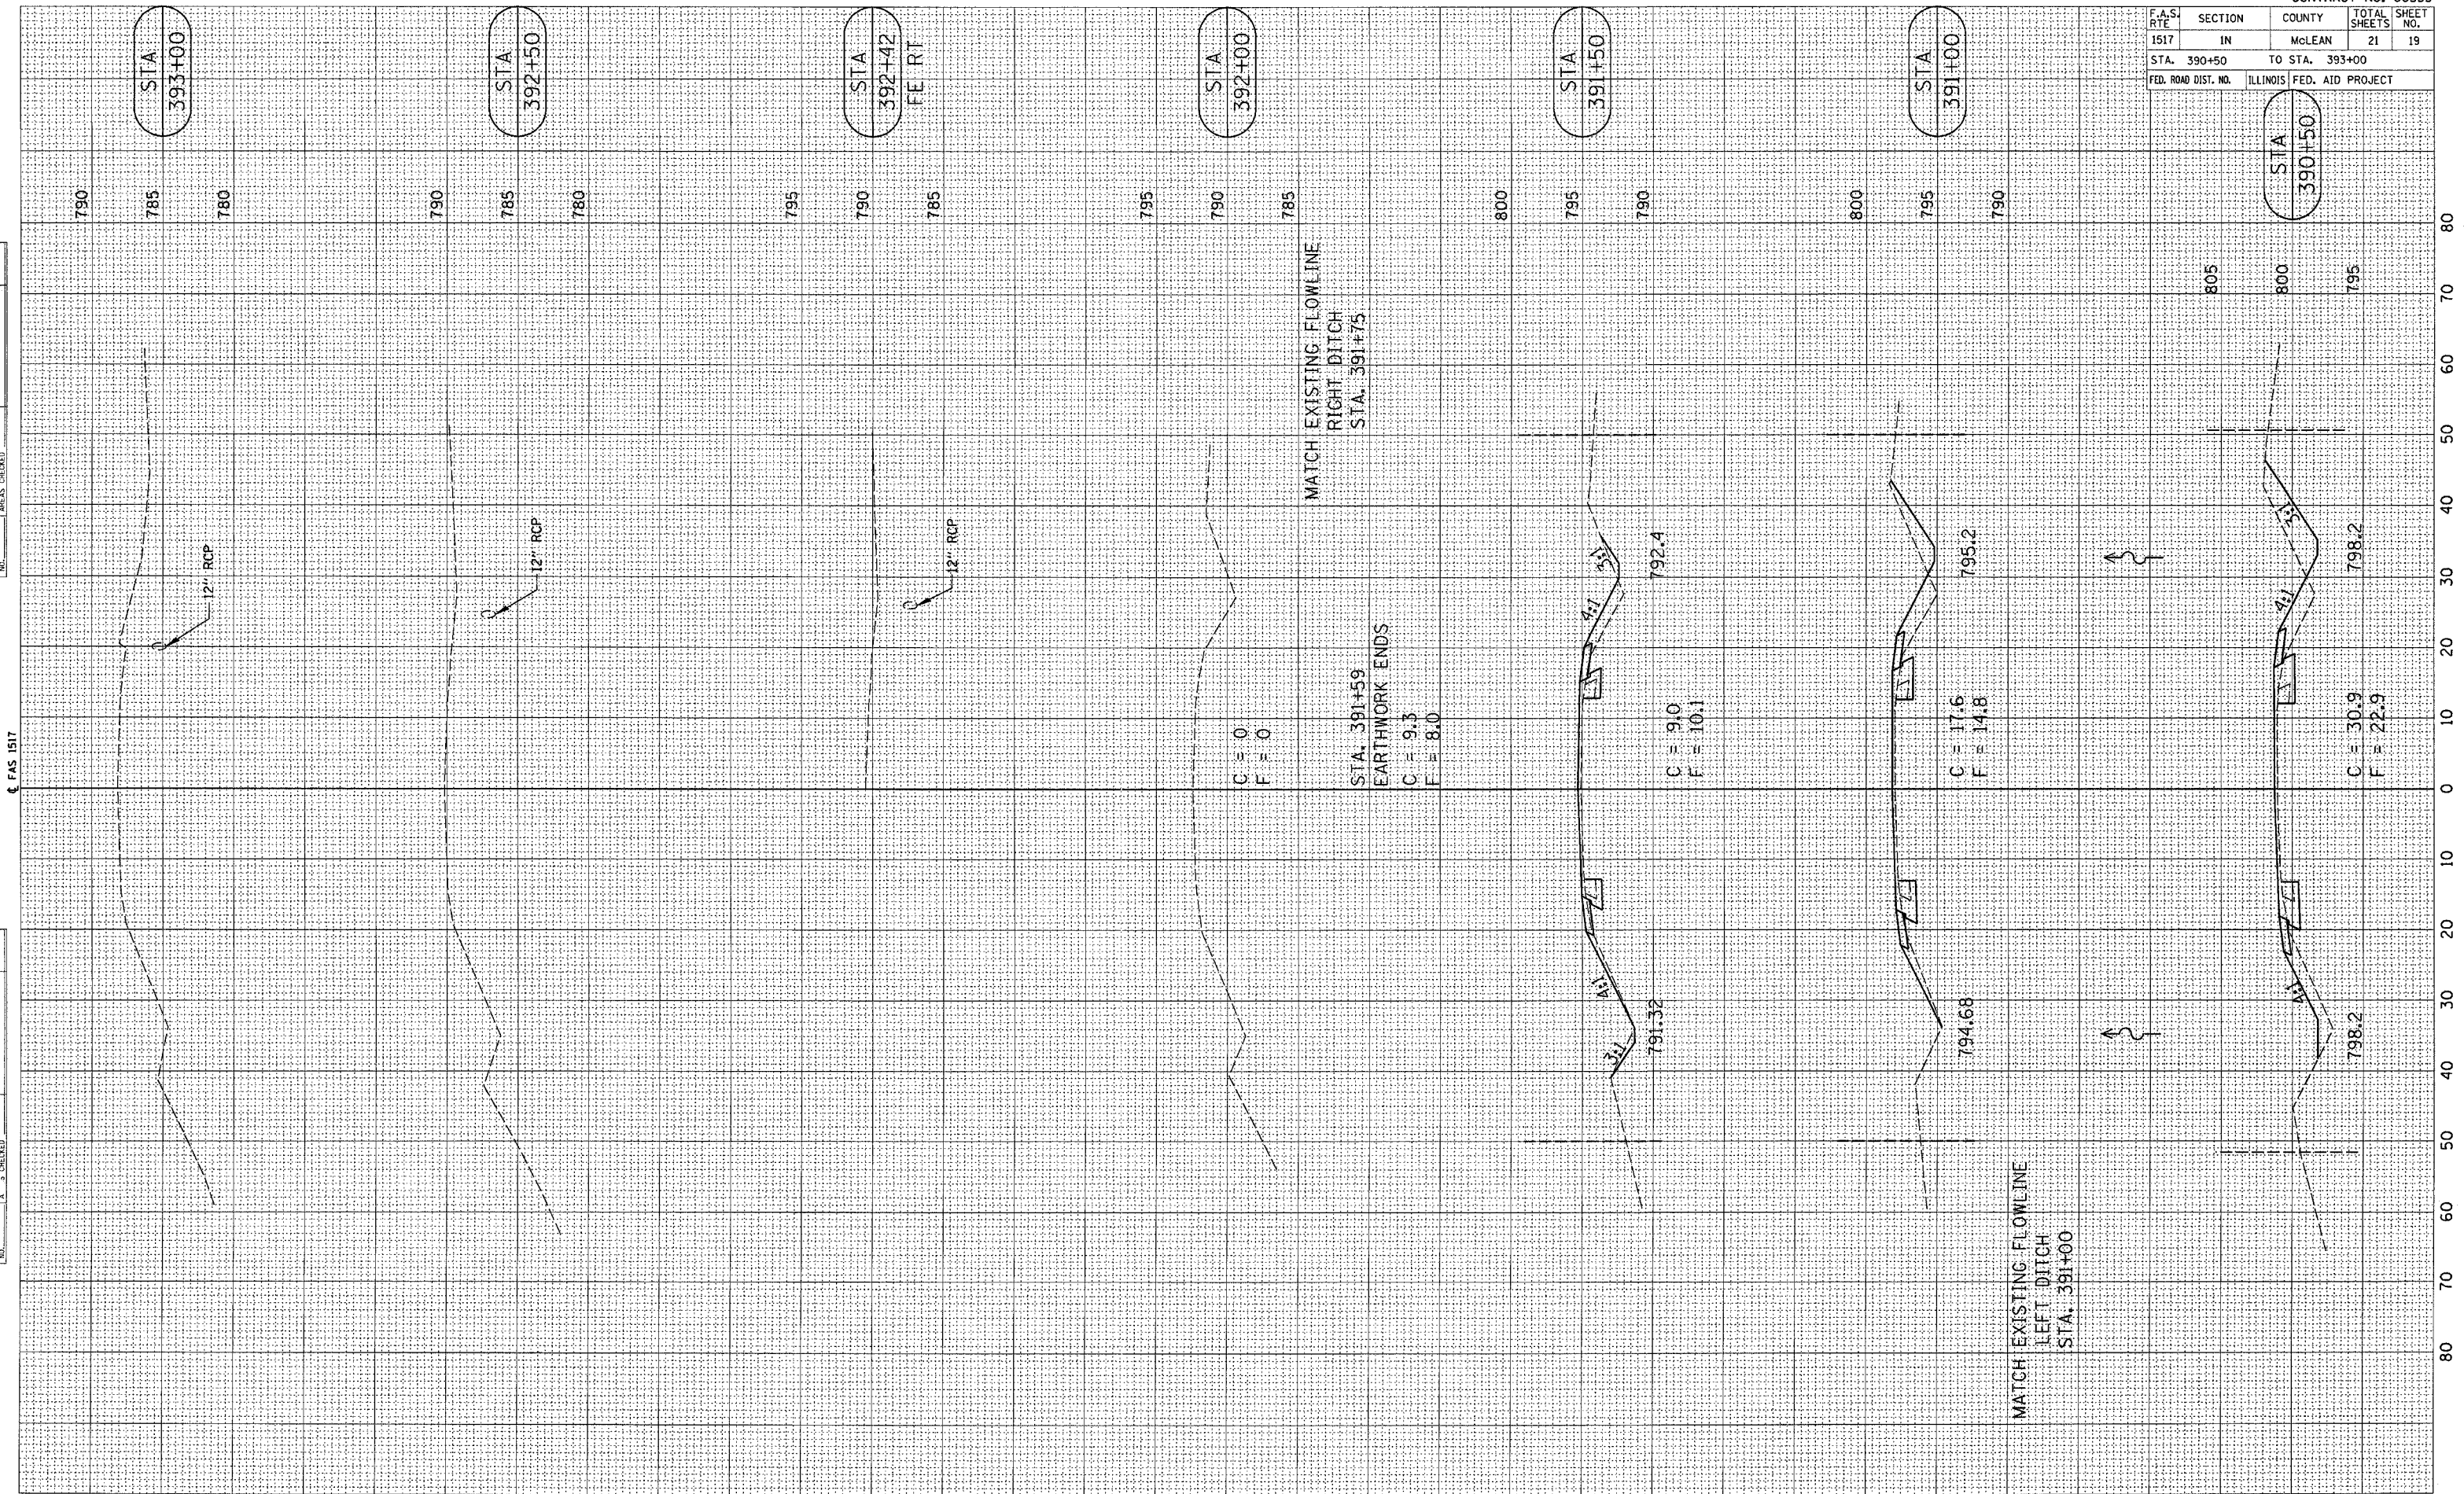

Q FAS 1517