



F.A.R. NO.	SECTION	COUNTY	TOTAL SHEETS	SHEET NO.
117	04 BRIDGE REP.	PEORIA	13	9
STA. 409+99.08		TO STA. 414+72.02		
FED. RD. DIST. NO. 4 ILLINOIS FED. AID PROJECT				

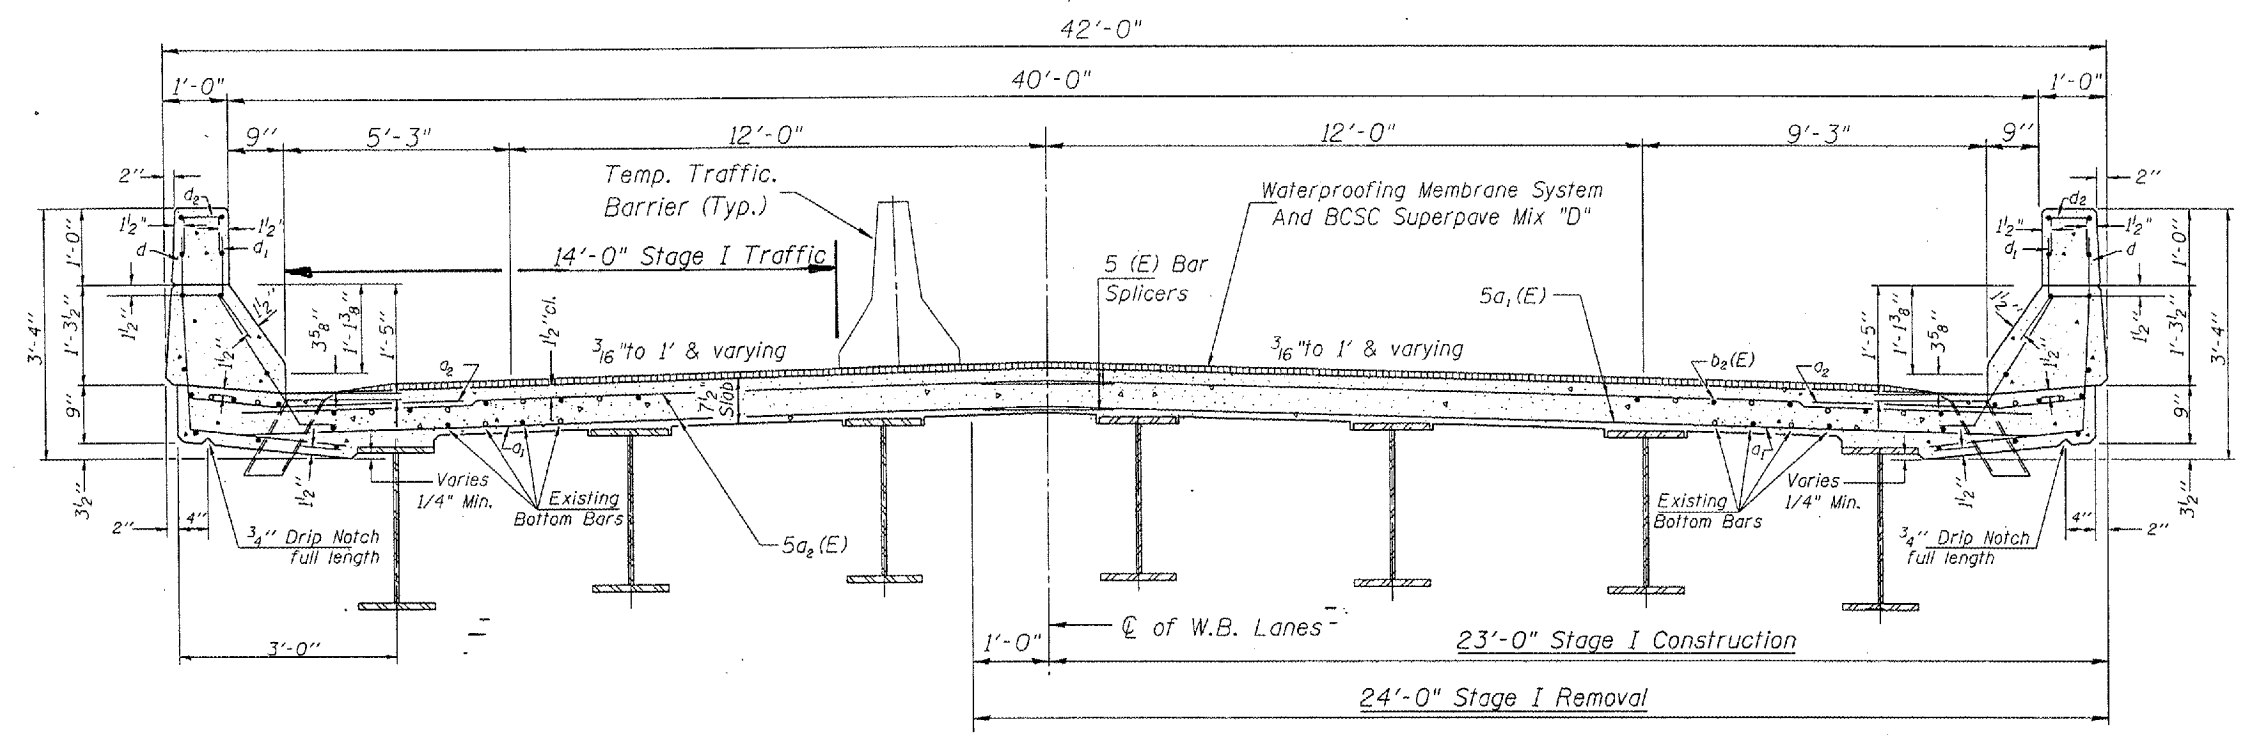

STAGE I CROSS SECTION
(Looking South in W.B. lane)

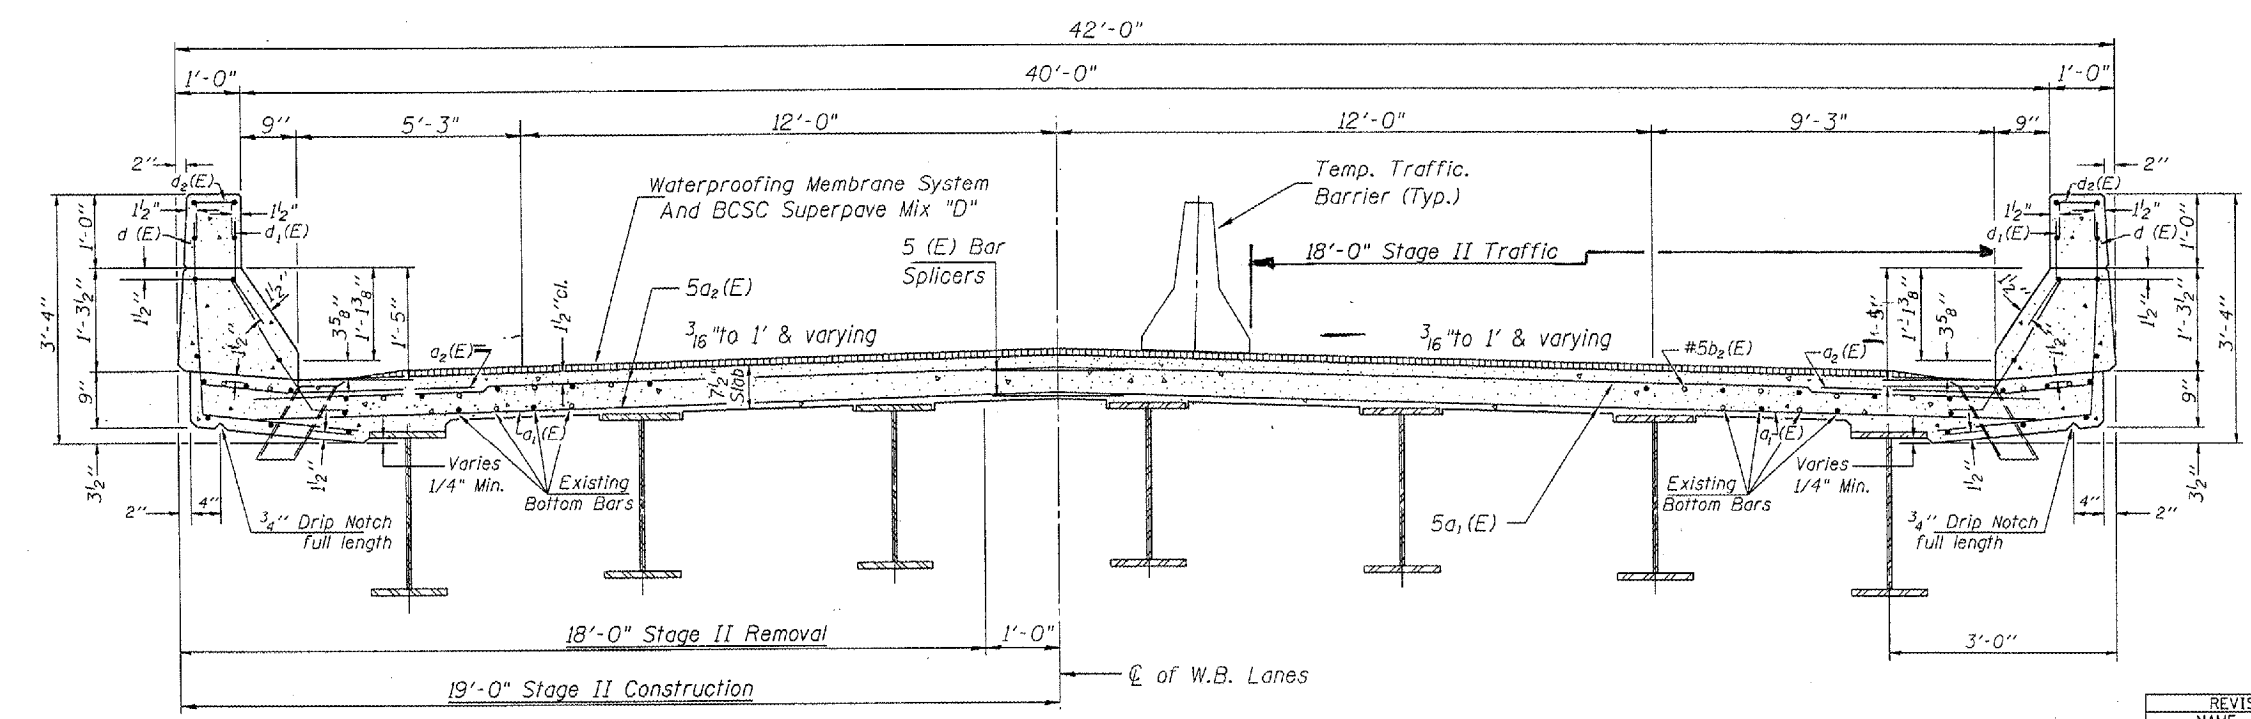

STAGE II CROSS SECTION
(Looking South in W.B. lane)

NOTE
 ReflectORIZED temporary pavement marking tape shall be placed throughout the taper and alongside the work area. The edge line shall be white for right lane closures and yellow for left lane closures.

REVISIONS	
NAME	DATE

ILLINOIS DEPARTMENT OF TRANSPORTATION
STAGE REMOVAL AND CONSTRUCTION
 SCALE: VERT. _____
 HORIZ. _____
 DATE 05-14-2004
 DRAWN BY CEJ
 CHECKED BY _____

PLOT DATE = DATE
 FILE NAME = FILENAME
 PLOT SCALE = SCALE
 REFERENCE = REFERENCE