



T11N, R7E, SECTION 1

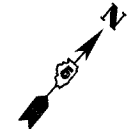

F.A.I. RTE.	SECTION	COUNTY	TOTAL SHEETS	SHEET NO.
57	*	**	76	35
STA. 521+00		TO STA. 553+00		
FED. ROAD DIST. NO.		ILLINOIS FED. AID PROJECT		
CONTRACT NO. 70028				
• (15,18-20) RS-2 (15-22) RS-2				
••COLES & CUMBERLAND				
1"=100'				

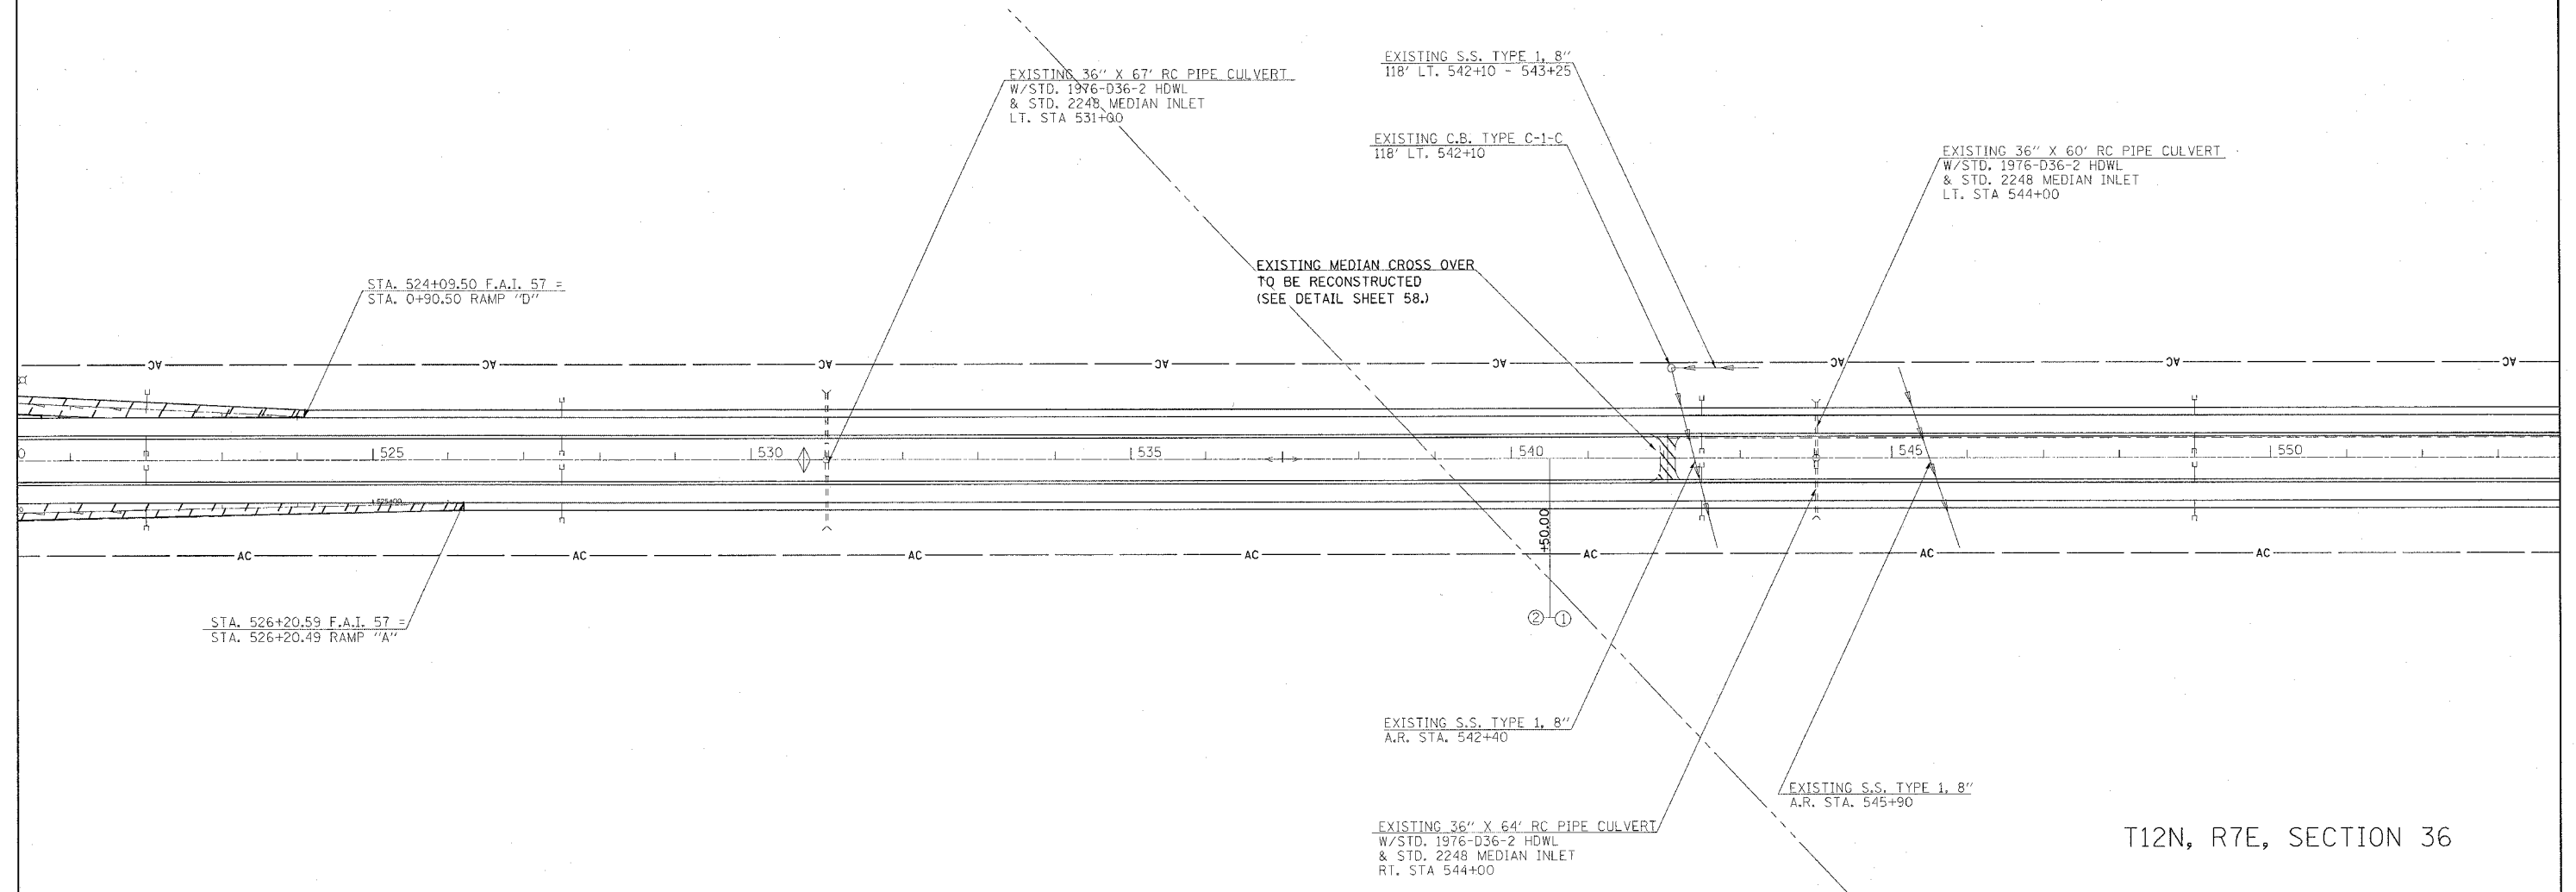

T12N, R7E, SECTION 36

- BITUMINOUS SURFACE REMOVAL
- BITUMINOUS SURFACE REMOVAL, 3/4"

REVISIONS		ILLINOIS DEPARTMENT OF TRANSPORTATION
NAME	DATE	
		SCALE: DATE

REVISED
7-22-05
SHEET

DRAWN BY
CHECKED BY