
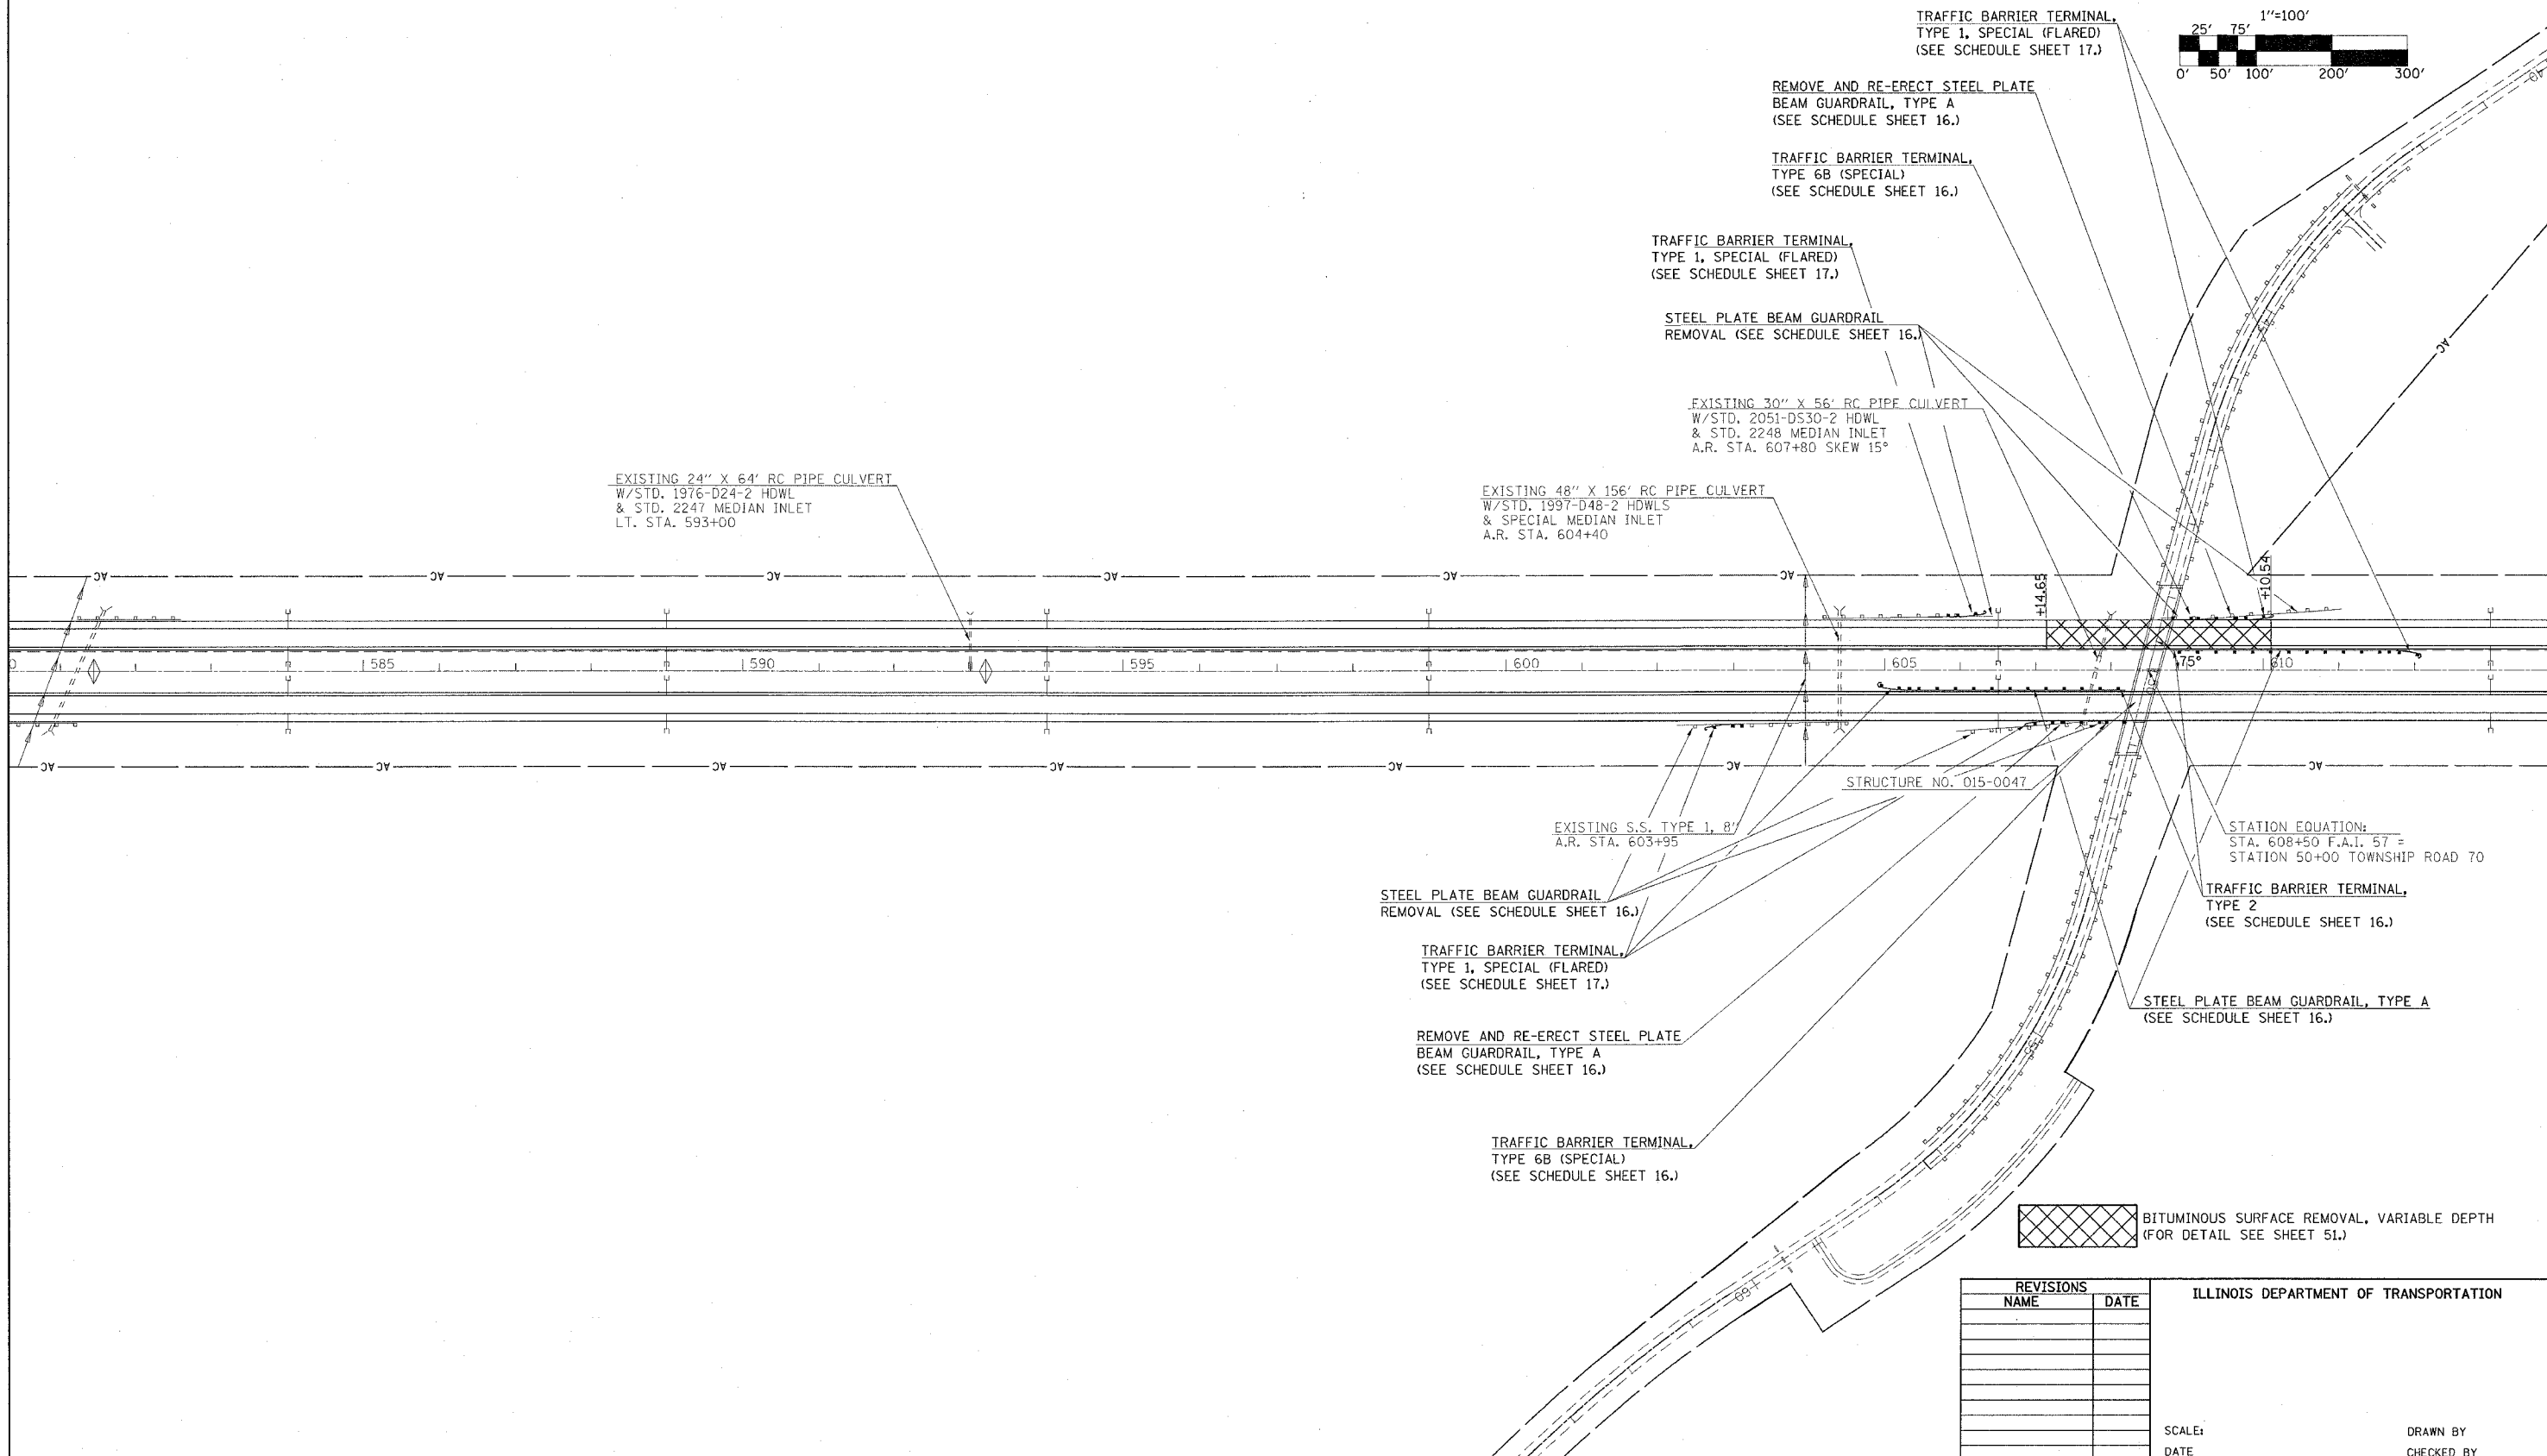


T12N, R8E, SECTION 31

F.A.I. RTE.	SECTION	COUNTY	TOTAL SHEETS	SHEET NO.
57		**	76	37
STA. 581+00	TO STA. 613+00			
FED. ROAD DIST. NO.	ILLINOIS	FED. AID PROJECT		
CONTRACT NO. 70028				
* (15,18-20) RS-2 (15-22) RS-2				
**COLES & CUMBERLAND				

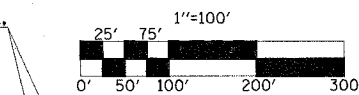

BITUMINOUS SURFACE REMOVAL, VARIABLE DEPTH (FOR DETAIL SEE SHEET 51.)

REVISIONS		ILLINOIS DEPARTMENT OF TRANSPORTATION
NAME	DATE	
		SCALE: DATE

DRAWN BY  
CHECKED BY

**REVISED**  
2-22-05  
**SHEET**