


T12N, R8E, SECTION 20



F.A.I. RTE.	SECTION	COUNTY	TOTAL SHEETS	SHEET NO.
57	*	**	76	42
STA. 724+00	TO STA. 756+00			
FED. ROAD DIST. NO.	ILLINOIS	FED. AID PROJECT		
CONTRACT NO. 70028				
• (15,18-20) RS-2 (15-22) RS-2				
•• COLES & CUMBERLAND				

1"=100'

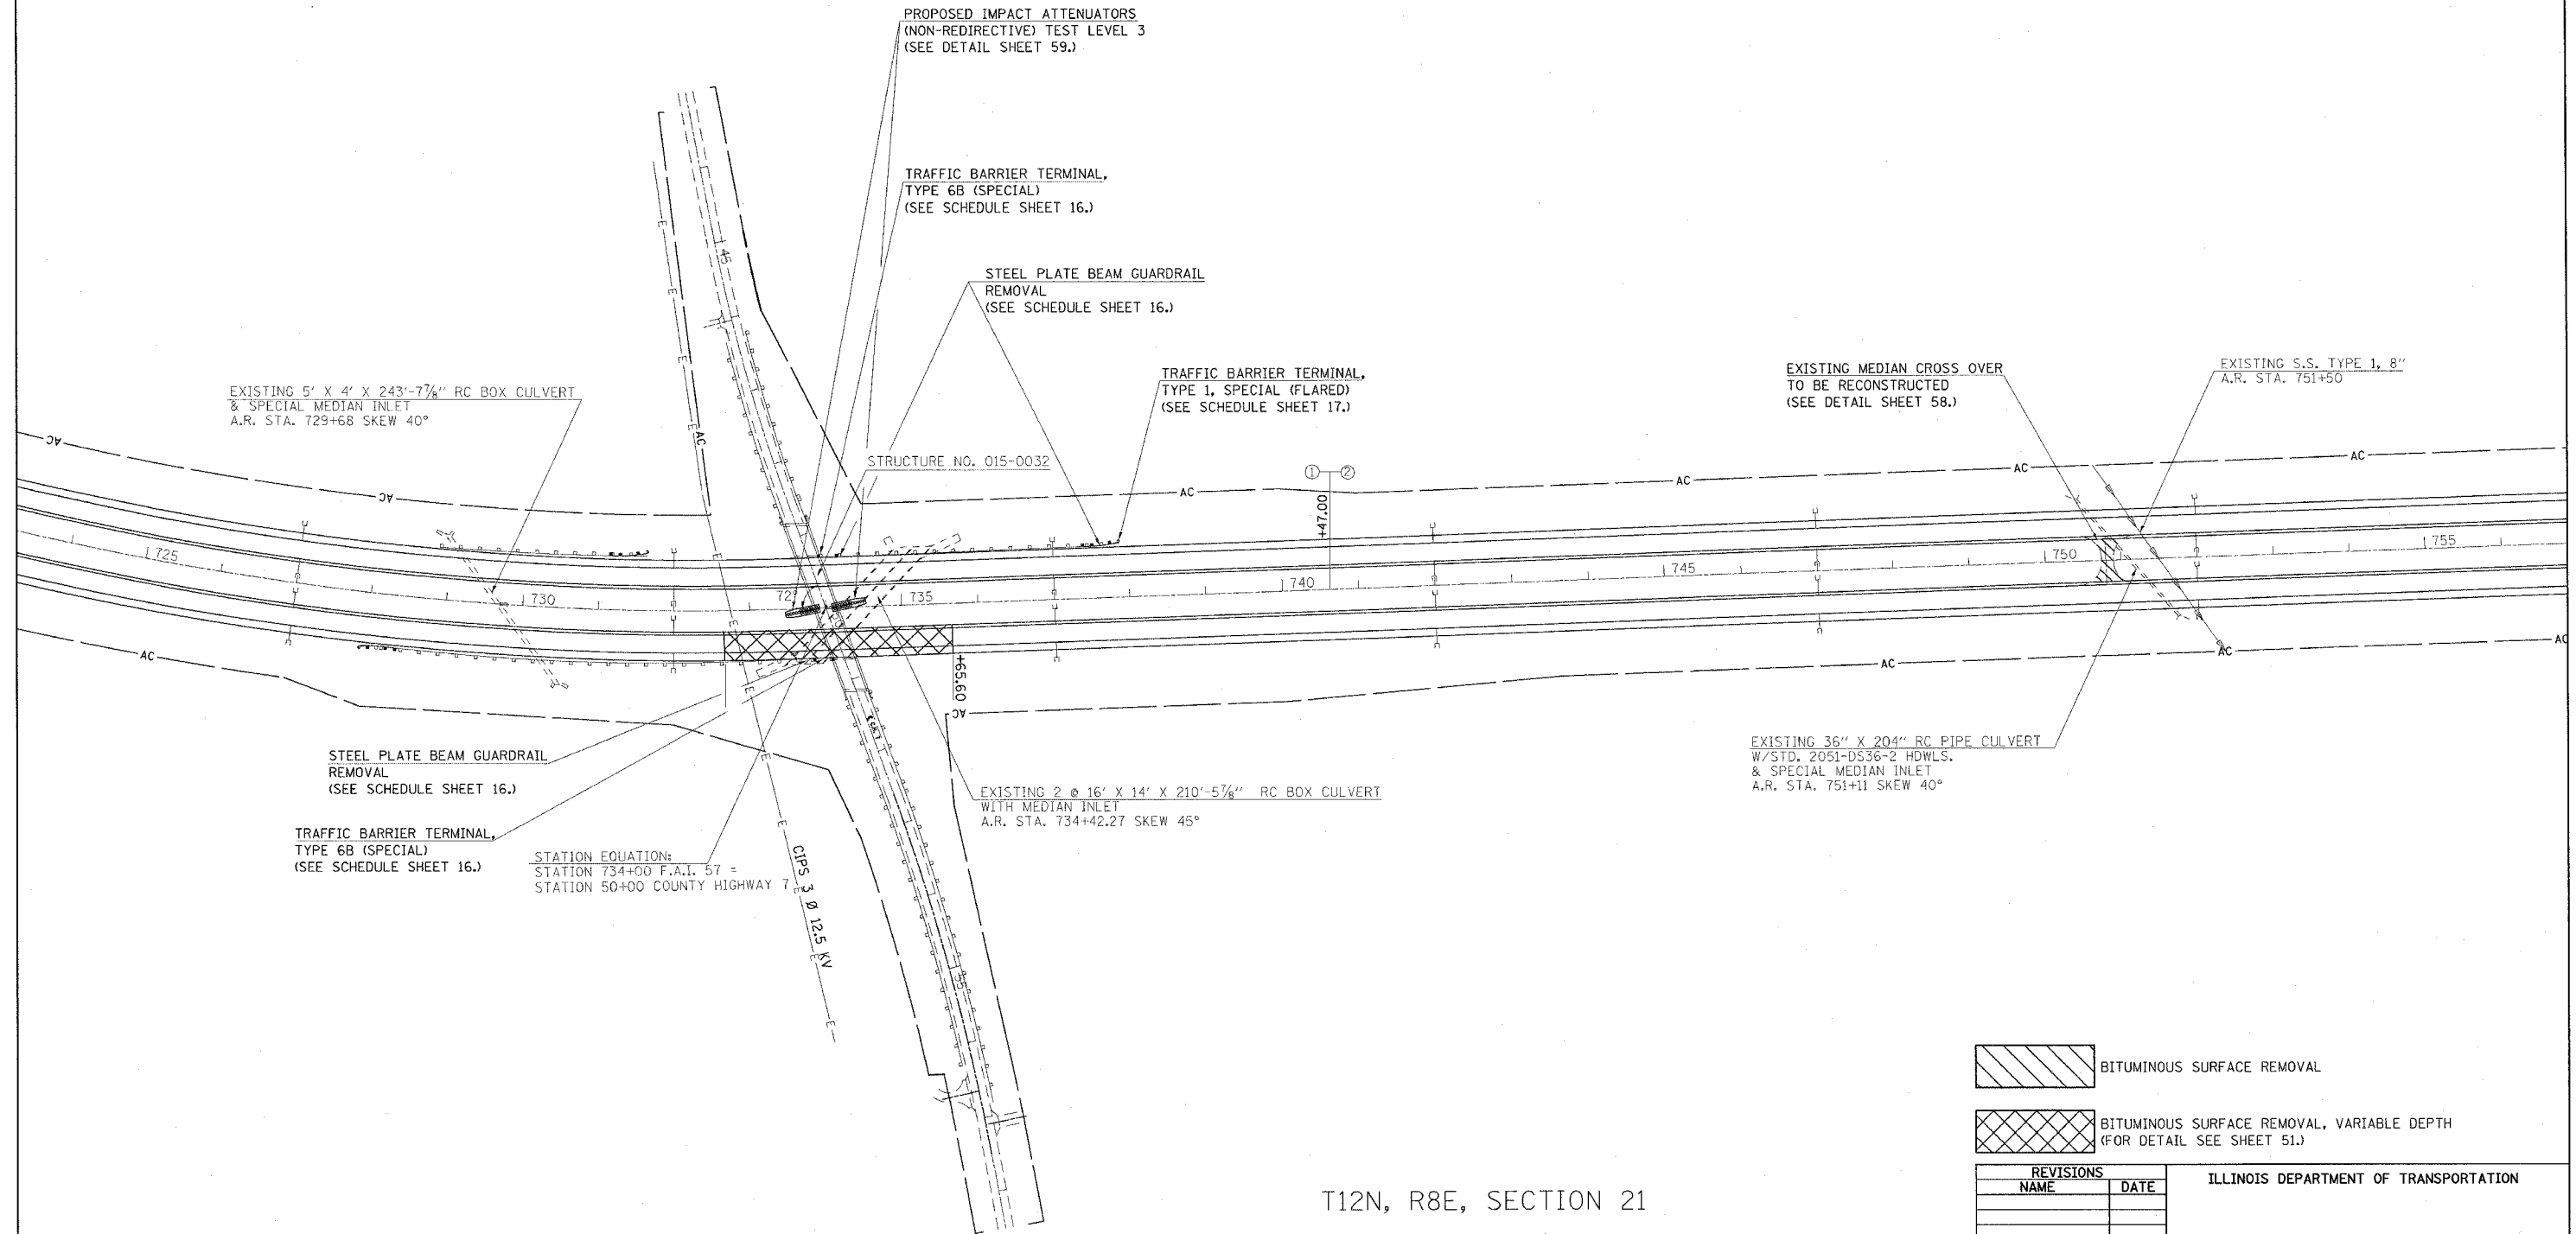

T12N, R8E, SECTION 21

	BITUMINOUS SURFACE REMOVAL
	BITUMINOUS SURFACE REMOVAL, VARIABLE DEPTH (FOR DETAIL SEE SHEET 51.)

REVISIONS		ILLINOIS DEPARTMENT OF TRANSPORTATION
NAME	DATE	

SCALE: DATE

DRAWN BY CHECKED BY

REVISED 2-22-05 SHEET