
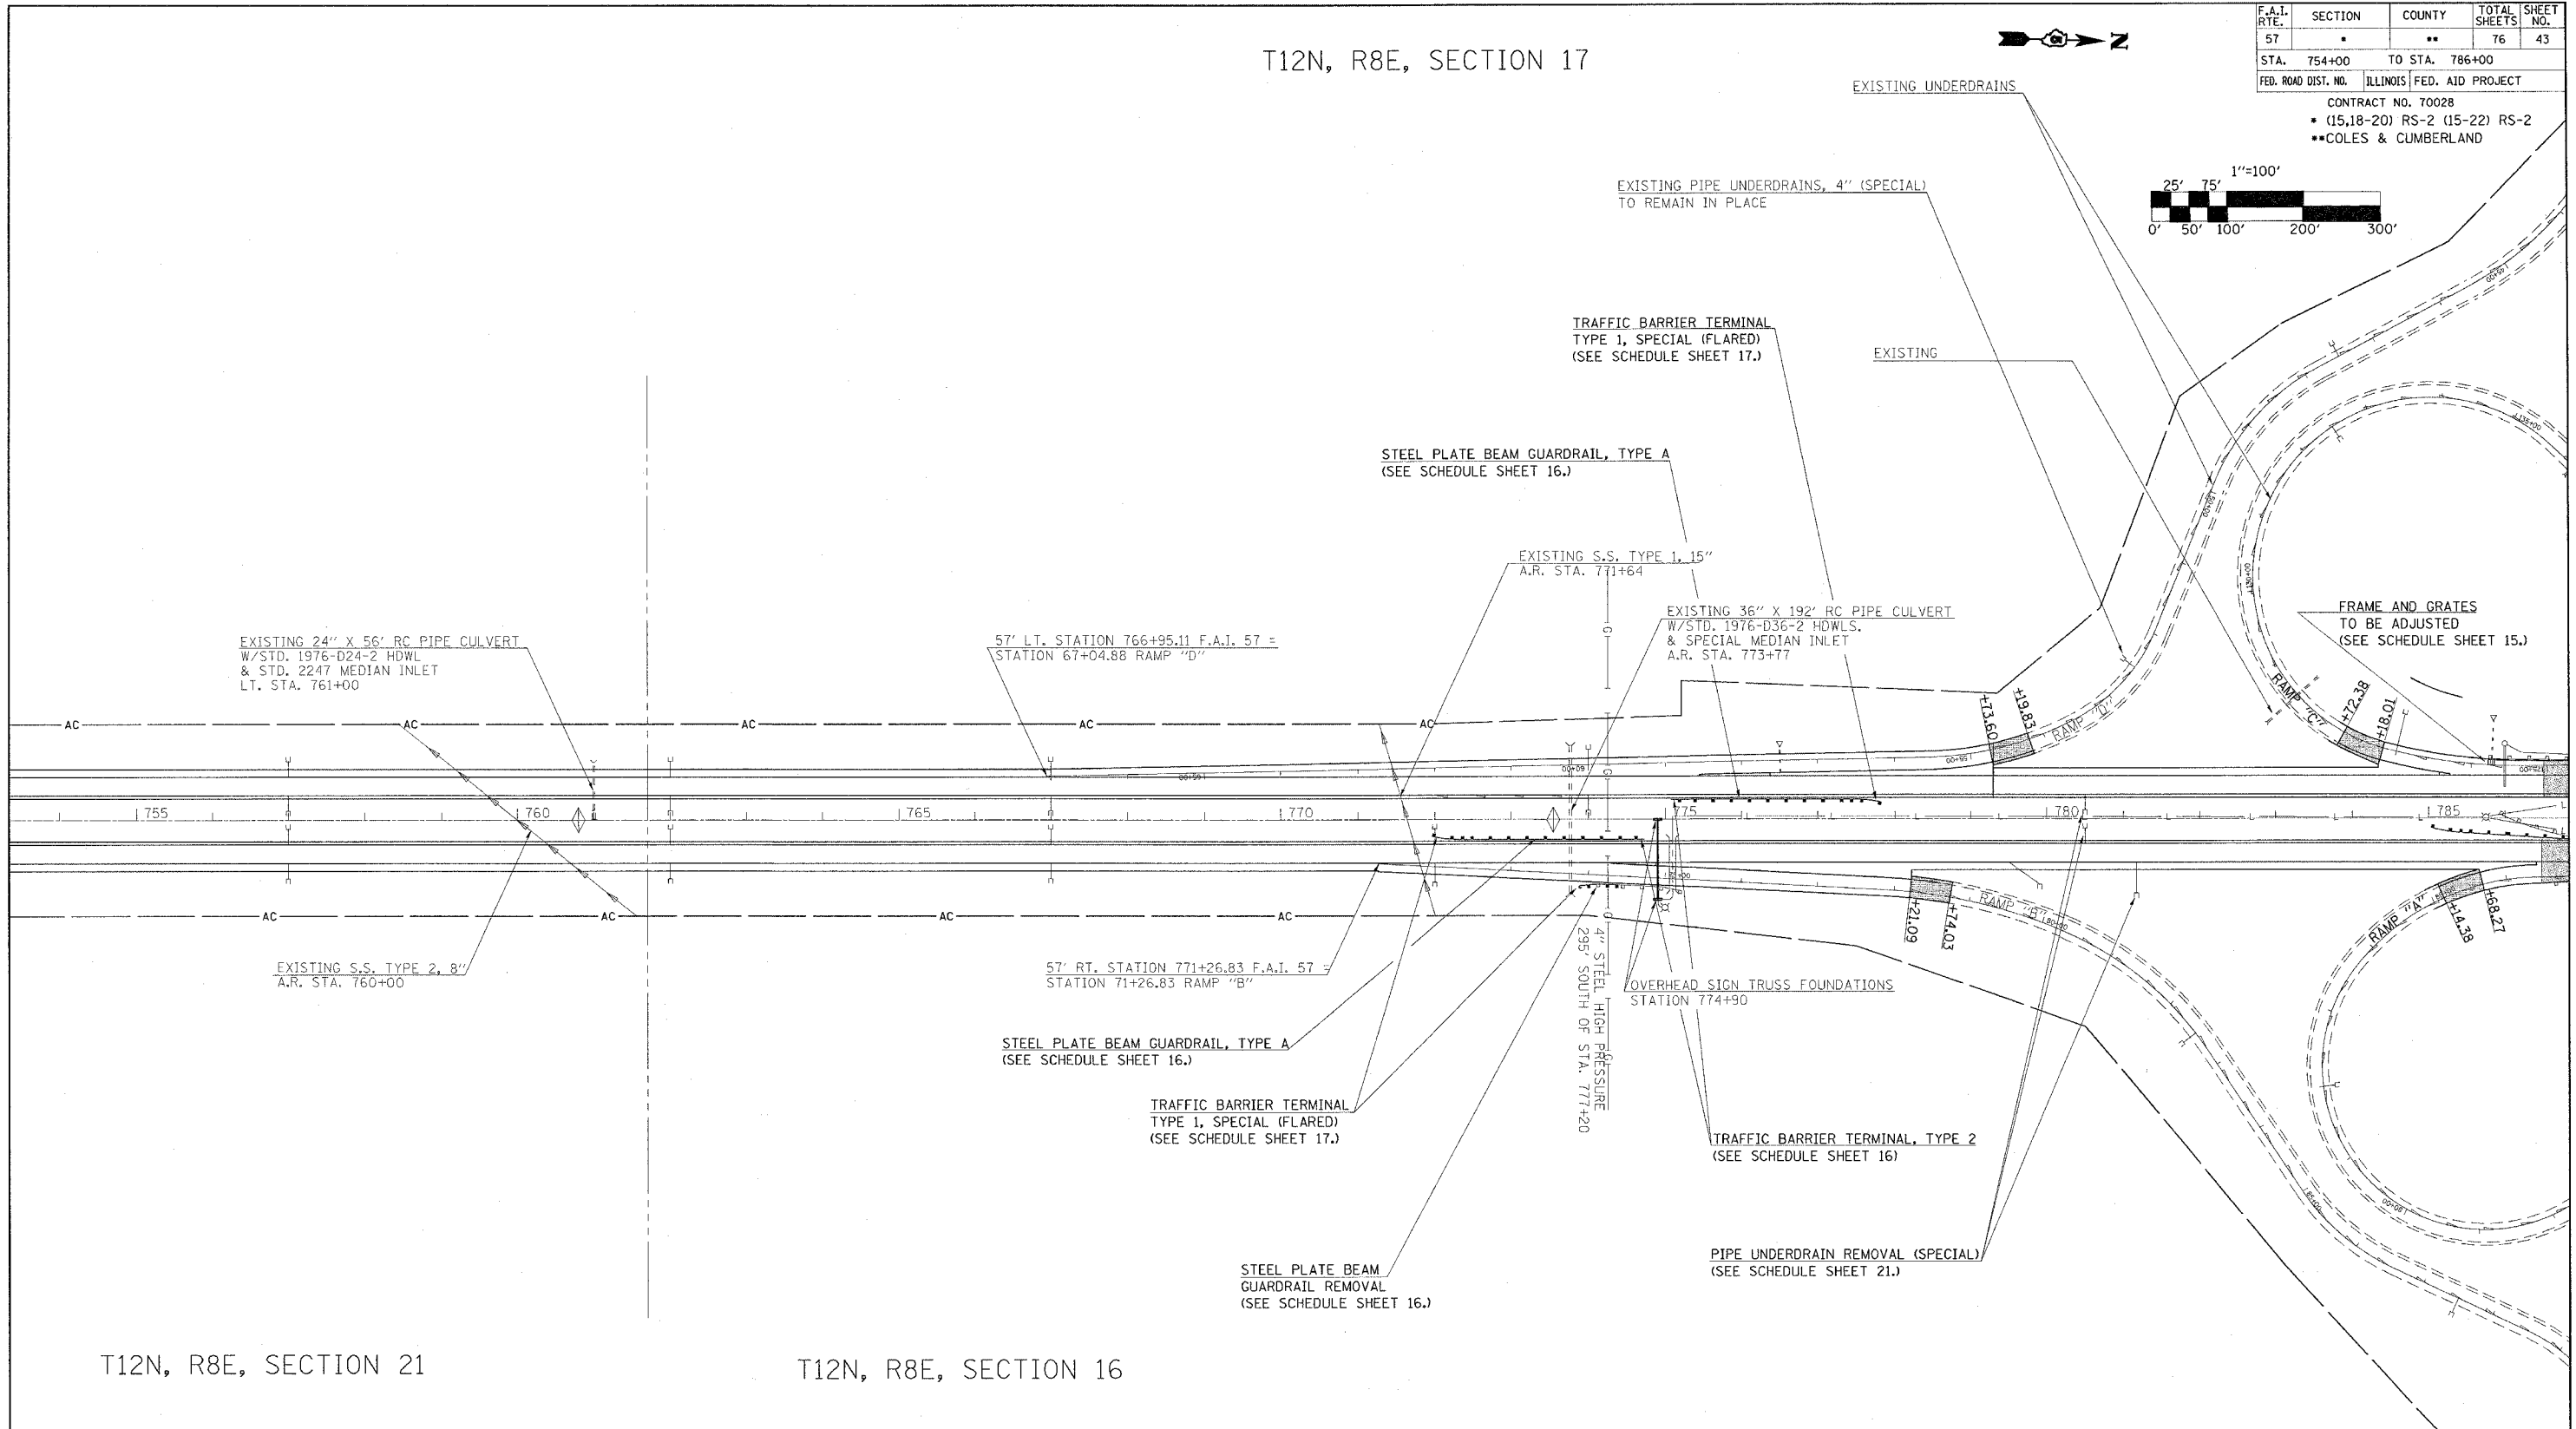



T12N, R8E, SECTION 17

F.A.I. RTE.	SECTION	COUNTY	TOTAL SHEETS	SHEET NO.
57	*	**	76	43
STA. 754+00		TO STA. 786+00		
FED. ROAD DIST. NO.		ILLINOIS FED. AID PROJECT		
CONTRACT NO. 70028				
* (15,18-20) RS-2 (15-22) RS-2				
**COLES & CUMBERLAND				

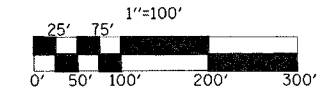

T12N, R8E, SECTION 21

T12N, R8E, SECTION 16

 BITUMINOUS SURFACE REMOVAL, BUTT-JOINT (FOR BUTT-JOINT DETAILS SEE SHEET 50.)

REVISIONS		ILLINOIS DEPARTMENT OF TRANSPORTATION
NAME	DATE	
		SCALE: DATE

**REVISED**  
2-22-05  
SHEET

DRAWN BY  
CHECKED BY