

| F.A.I. RTE. | SECTION | COUNTY | TOTAL SHEETS | SHEET NO. |
|-------------|---------|--------|--------------|-----------|
| 57          |         | **     | 76           | 12        |

CONTRACT NO. 70028  
 • (15-18-20)RS-2 & (15-22)RS-2  
 • COLES & CUMBERLAND



# ① PROPOSED TYPICAL CROSS SECTION

INLAY AREAS  
 STA. 482+00 TO STA. 841+07.00

| SOUTH BOUND     |    |           |
|-----------------|----|-----------|
| STATION         | TO | STATION   |
| 482+00.00       |    | 505+08.57 |
| BRIDGE OMISSION |    | 505+08.57 |
|                 |    | 507+53.39 |
|                 |    | 512+70.00 |
|                 |    | 690+00.00 |
|                 |    | 741+47.00 |
|                 |    | 802+70.00 |
| BRIDGE OMISSION |    | 807+22.71 |
|                 |    | 809+24.12 |
|                 |    | 813+78.11 |
| BRIDGE OMISSION |    | 813+78.11 |
|                 |    | 815+87.69 |
|                 |    | 841+07.00 |

| NORTH BOUND     |    |           |
|-----------------|----|-----------|
| STATION         | TO | STATION   |
| 482+00.00       |    | 504+39.21 |
| BRIDGE OMISSION |    | 504+39.21 |
|                 |    | 506+84.03 |
|                 |    | 515+47.00 |
|                 |    | 540+50.00 |
| BRIDGE OMISSION |    | 657+15.91 |
|                 |    | 659+25.25 |
| BRIDGE OMISSION |    | 787+45.86 |
|                 |    | 789+53.82 |
| BRIDGE OMISSION |    | 807+32.89 |
|                 |    | 809+34.30 |
| BRIDGE OMISSION |    | 813+78.11 |
|                 |    | 815+87.69 |
|                 |    | 841+07.00 |

STRUCTURAL DESIGN TRAFFIC YEAR: 2015  
 PV= 14,467 SU= 738 MU= 7,155  
 ROAD CLASSIFICATION: INTERSTATE  
 PERCENT OF STRUCTURAL DESIGN TRAFFIC IN DESIGN LANE  
 P= 32 S= 45 M= 45

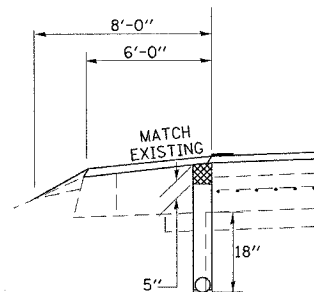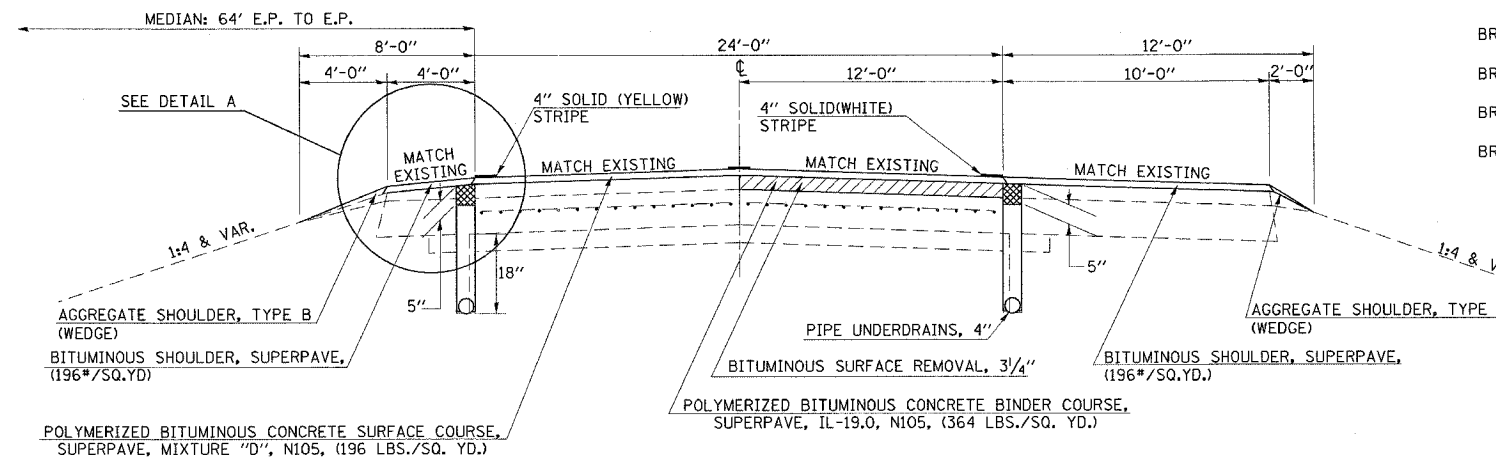

DETAIL A  
 STA 485+87 TO 515+38  
 STA 801+86 TO 820+17


OPEN GRADED BITUMINOUS PLUG

# ② PROPOSED TYPICAL CROSS SECTION

NON-INLAY AREAS  
 STA. 482+00 TO STA. 841+07.00

| SOUTH BOUND     |    |           |
|-----------------|----|-----------|
| STATION         | TO | STATION   |
| 512+70.00       |    | 656+95.31 |
| BRIDGE OMISSION |    | 656+95.31 |
|                 |    | 659+04.65 |
|                 |    | 690+00.00 |
|                 |    | 741+47.00 |
| BRIDGE OMISSION |    | 787+48.00 |
|                 |    | 789+85.66 |
|                 |    | 802+70.00 |

| NORTH BOUND |    |           |
|-------------|----|-----------|
| STATION     | TO | STATION   |
| 515+47.00   |    | 540+50.00 |

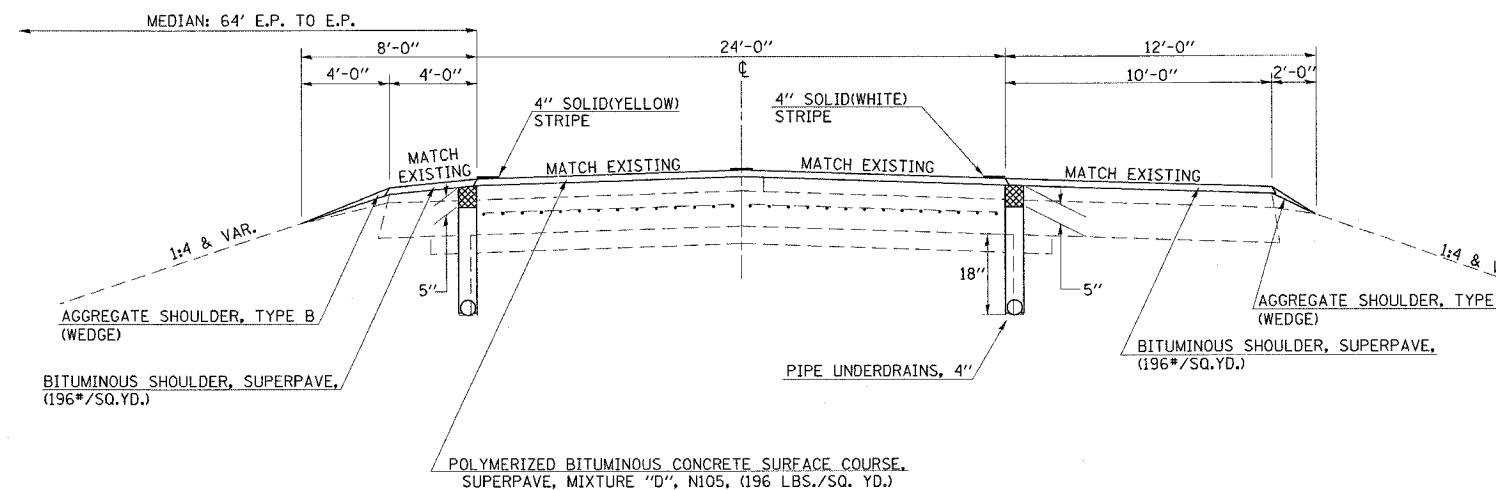

OPEN GRADED BITUMINOUS PLUG