


F.A.I. RTE.	SECTION	COUNTY	TOTAL SHEETS	SHEET NO.
57	.	**	76	13

CONTRACT NO. 70028
 • (15-18-20)RS-2 & (15-22)RS-2
 • COLES & CUMBERLAND

3 PROPOSED TYPICAL CROSS SECTION


RAMP TYPICAL
 RTE. 45 AT MATTOON

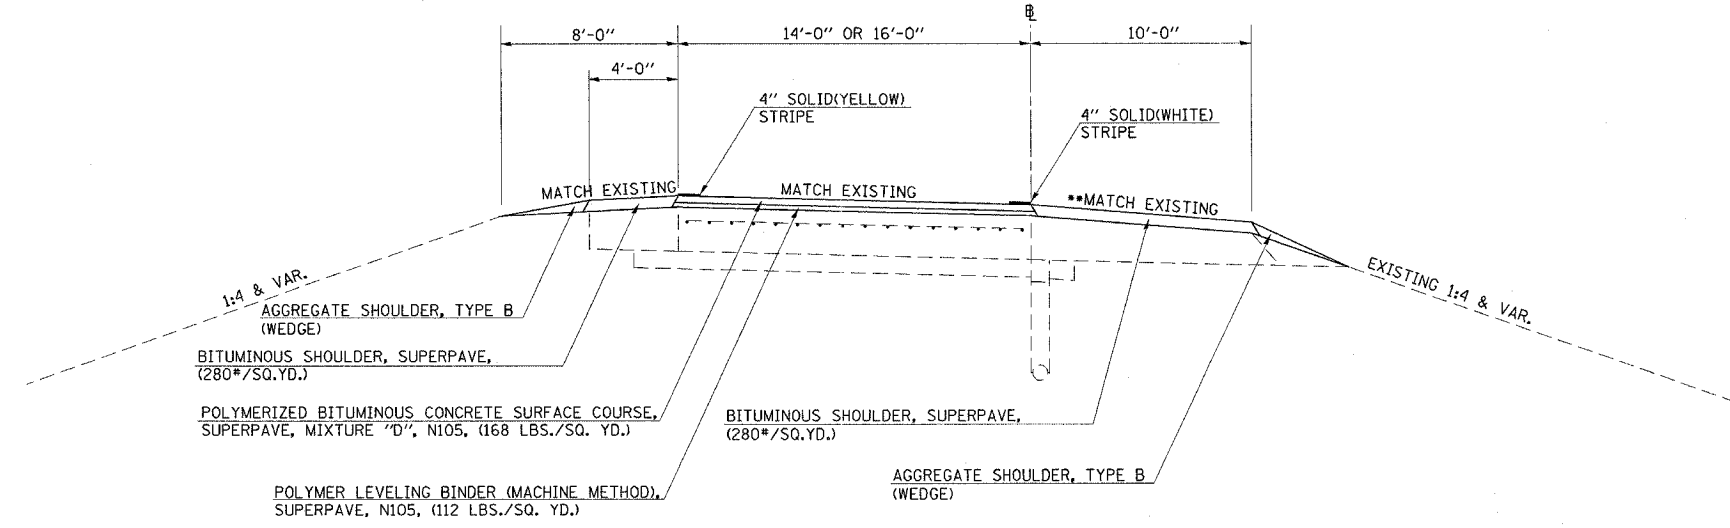

** FOR SECTIONS ON LOW SIDE OF SUPERELEVATION:
 SLOPE SHOULDER SAME AS PAVEMENT, BUT NOT
 LESS THAN 1/2"/FT.

4 PROPOSED TYPICAL CROSS SECTION

RAMP TYPICAL
 RTE. 45 AT NEOGA

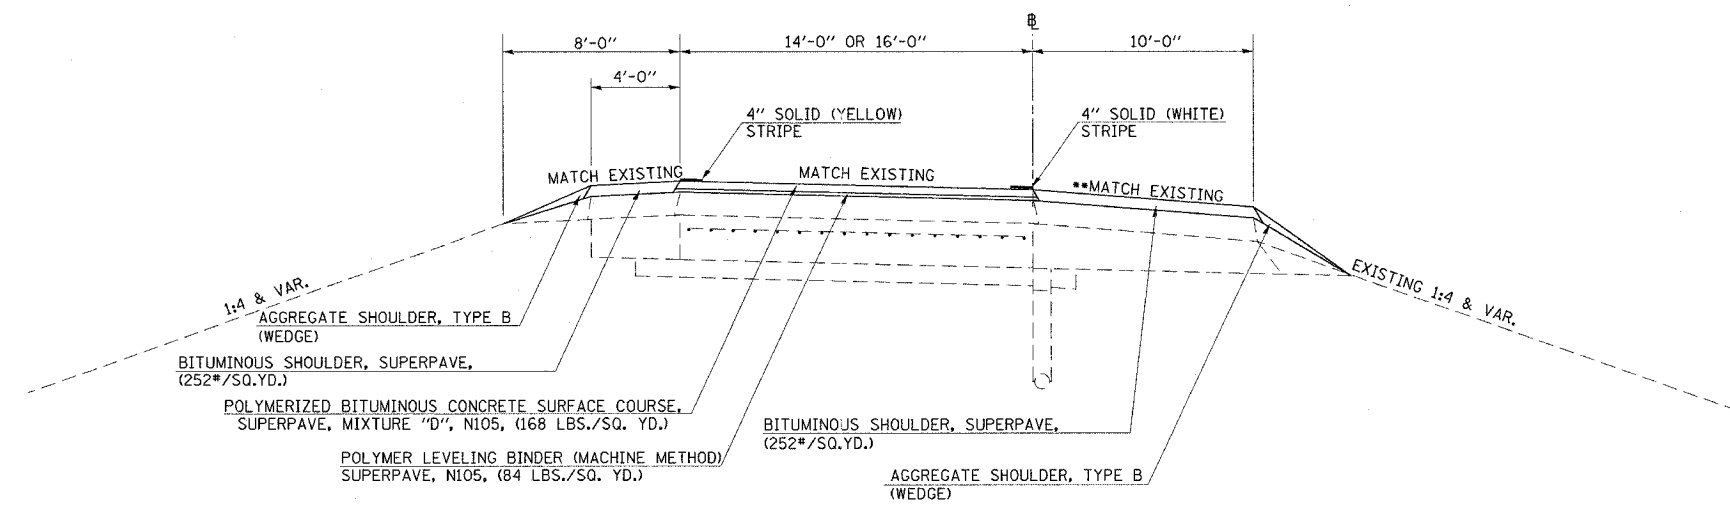

** FOR SECTIONS ON LOW SIDE OF SUPERELEVATION:
 SLOPE SHOULDER SAME AS PAVEMENT, BUT NOT
 LESS THAN 1/2"/FT.