


5 PROPOSED TYPICAL CROSS SECTION

STA. 119+16.79 TO STA. 250+48.75
 (BRIDGE OMISSION) STA. 250+48.75 TO STA. 251+69.25
 STA. 251+69.25 TO STA. 286+88.78

F.A.I. RTE.	SECTION	COUNTY	TOTAL SHEETS	SHEET NO.
57		**	76	14

CONTRACT NO. 70028
 • (15-18-20)RS-2 & (15-22)RS-2
 •• COLES & CUMBERLAND

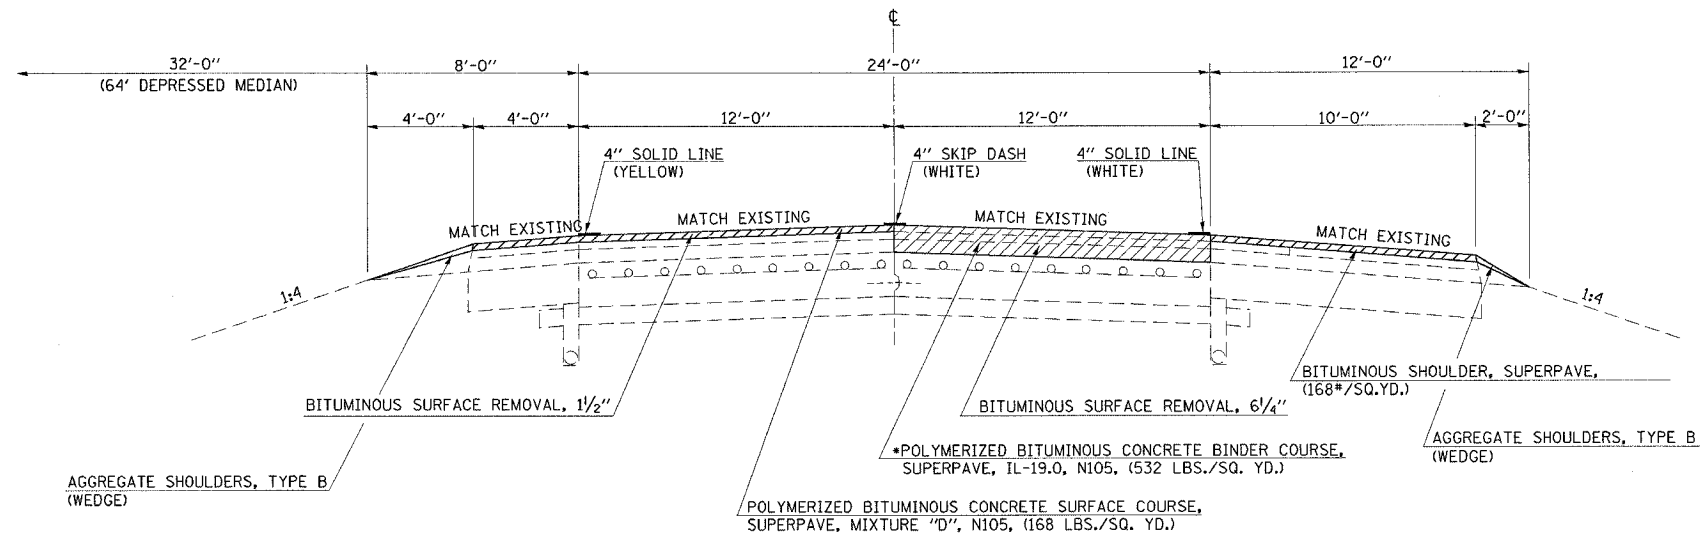


STRUCTURAL DESIGN TRAFFIC YEAR: 2015		
PV= 15,086	SU= 795	MU= 6,839
ROAD CLASSIFICATION: INTERSTATE		
PERCENT OF STRUCTURAL DESIGN TRAFFIC IN DESIGN LANE		
P= 32	S= 45	M= 45

*NOTE: DRIVING LANE BINDER SHALL BE PLACED IN 2 LIFTS. EACH LIFT SHALL BE A MINIMUM OF 2 1/4".

6 PROPOSED TYPICAL CROSS SECTION

STA. 286+88.78 TO STA. 340+00.00

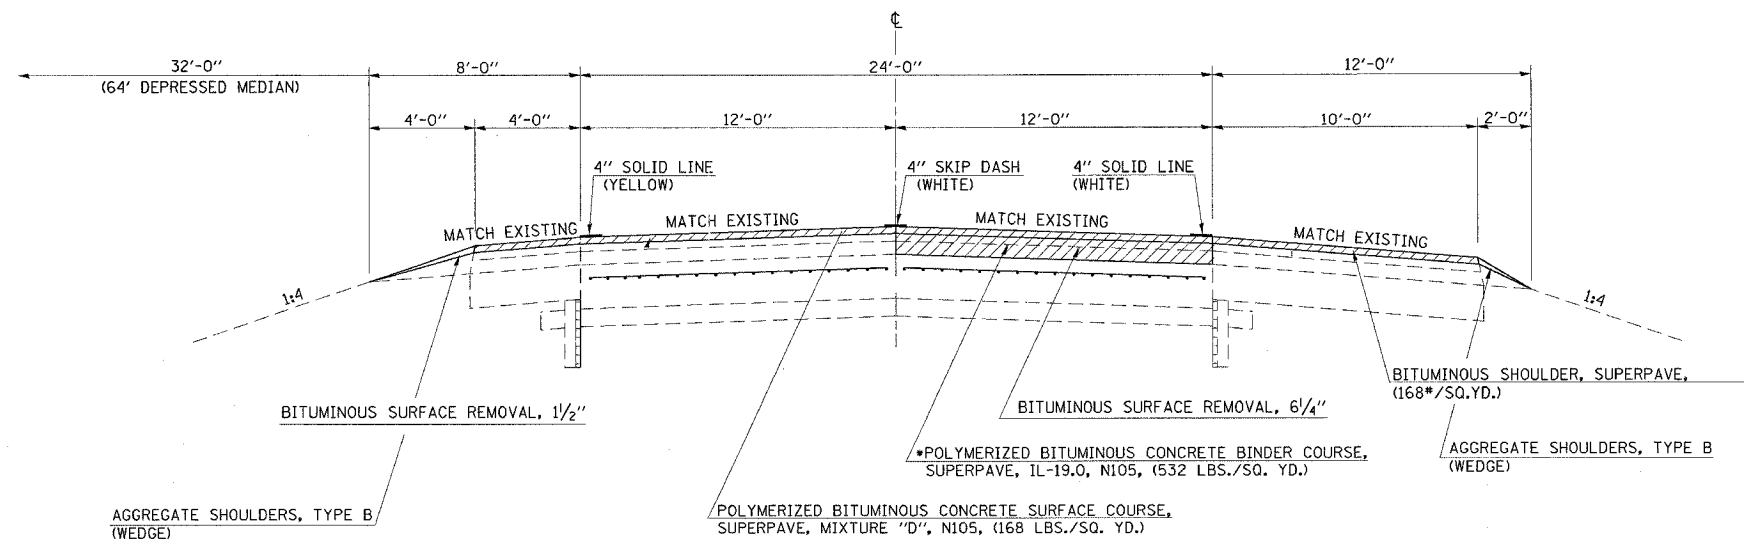

*NOTE: DRIVING LANE BINDER SHALL BE PLACED IN 2 LIFTS. EACH LIFT SHALL BE A MINIMUM OF 2 1/4".