




T11N, R7E, SECTION 27

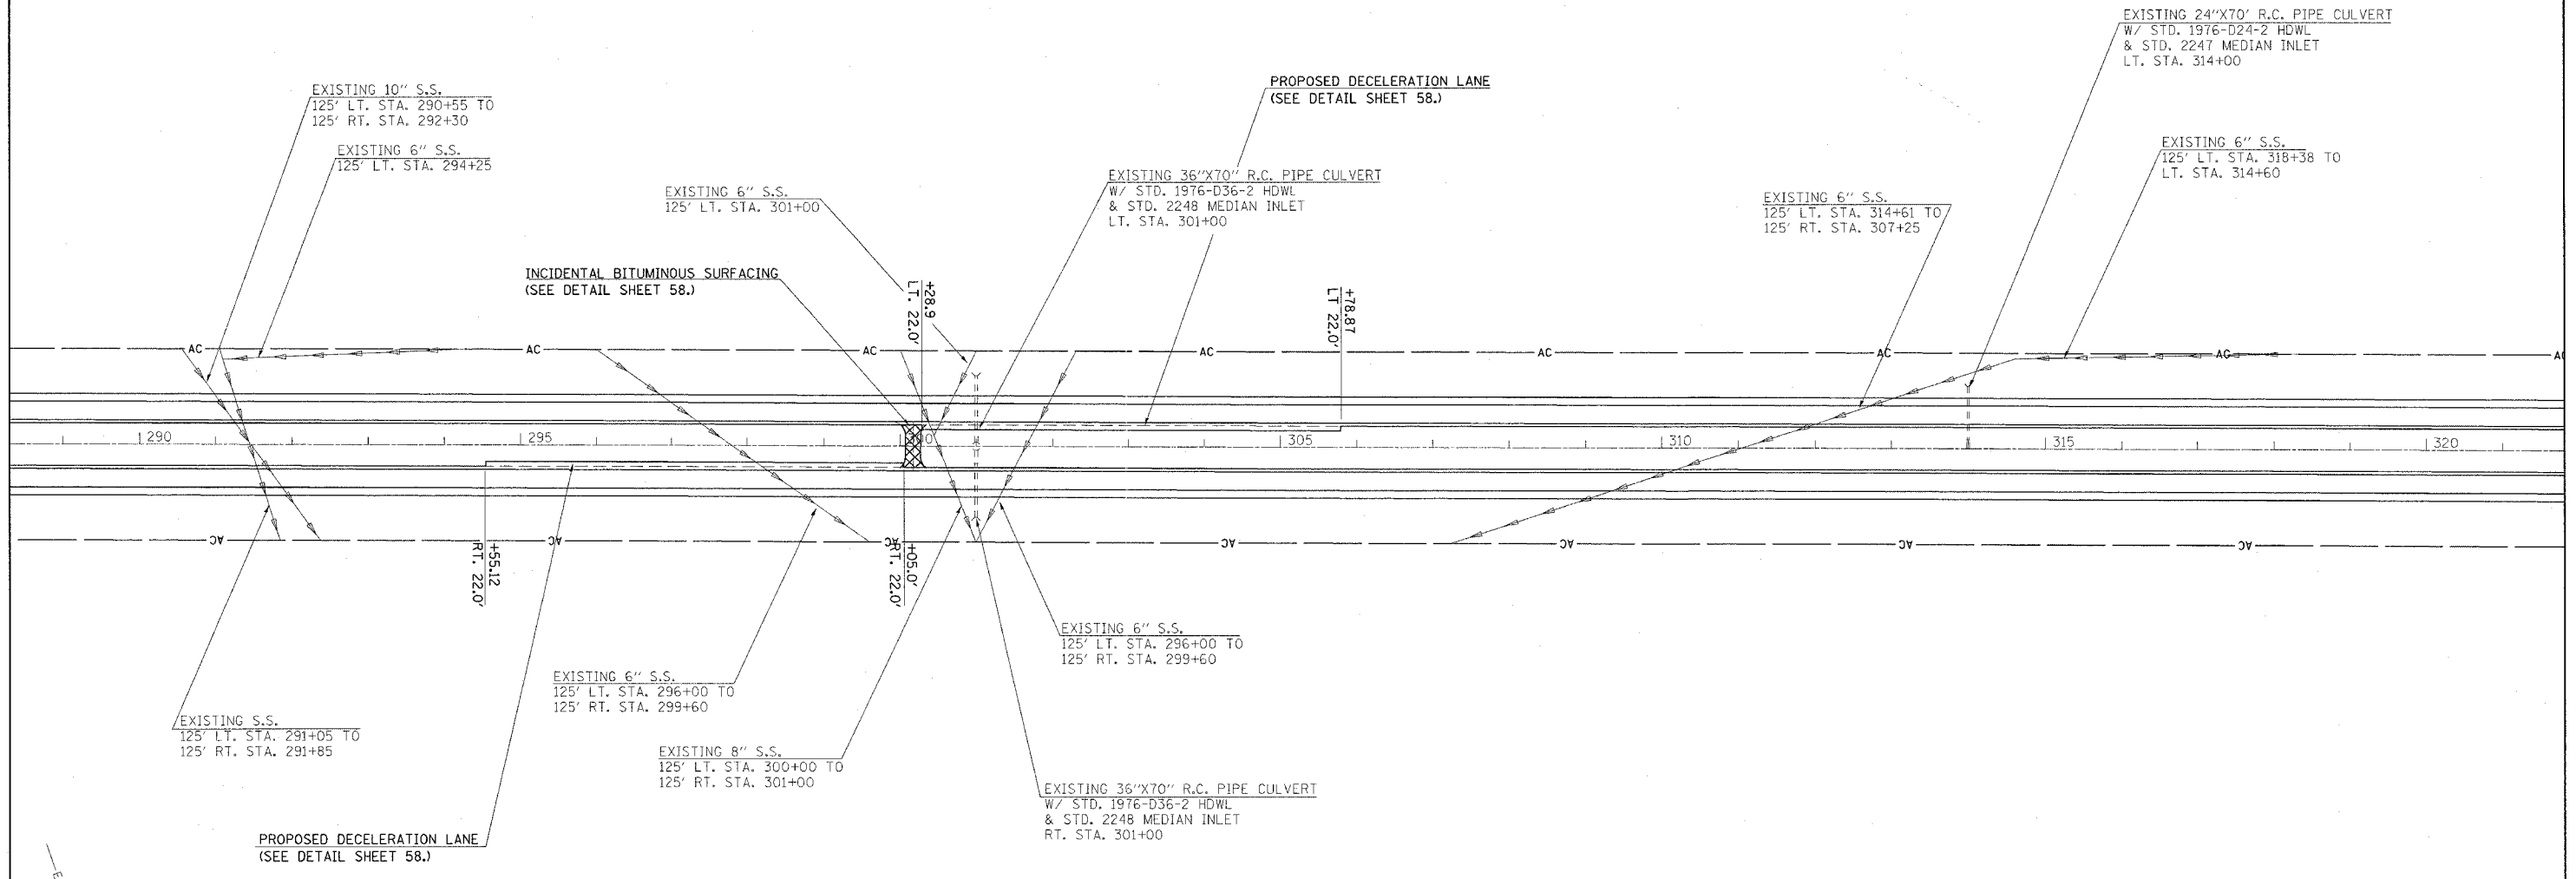

F.A.I. RTE.	SECTION	COUNTY	TOTAL SHEETS	SHEET NO.
57	-	-	76	31
STA. 289+00 TO STA. 321+00				
FED. ROAD DIST. NO. ILLINOIS		FED. AID PROJECT		
CONTRACT NO. 70028				
• (15,18-20) RS-2 (15-22) RS-2				
••COLES & CUMBERLAND				

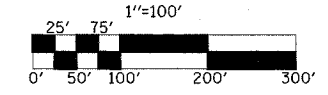

 BITUMINOUS SURFACE REMOVAL - 1/2"

REVISIONS		ILLINOIS DEPARTMENT OF TRANSPORTATION
NAME	DATE	
		SCALE: _____ DATE _____

DRAWN BY _____
CHECKED BY _____