


T12N, R8E, SECTION 20



F.A.I. SHEETS	SECTION	COUNTY	TOTAL SHEETS	SHEET NO.
57	*	**	76	42
STA. 724+00		TO STA. 756+00		
FED. ROAD DIST. NO.		ILLINOIS	FED. AID PROJECT	
CONTRACT NO. 70028				
• (15,18-20) RS-2 (15-22) RS-2				
••COLES & CUMBERLAND				
1"=100'				
0' 50' 100' 200' 300'				

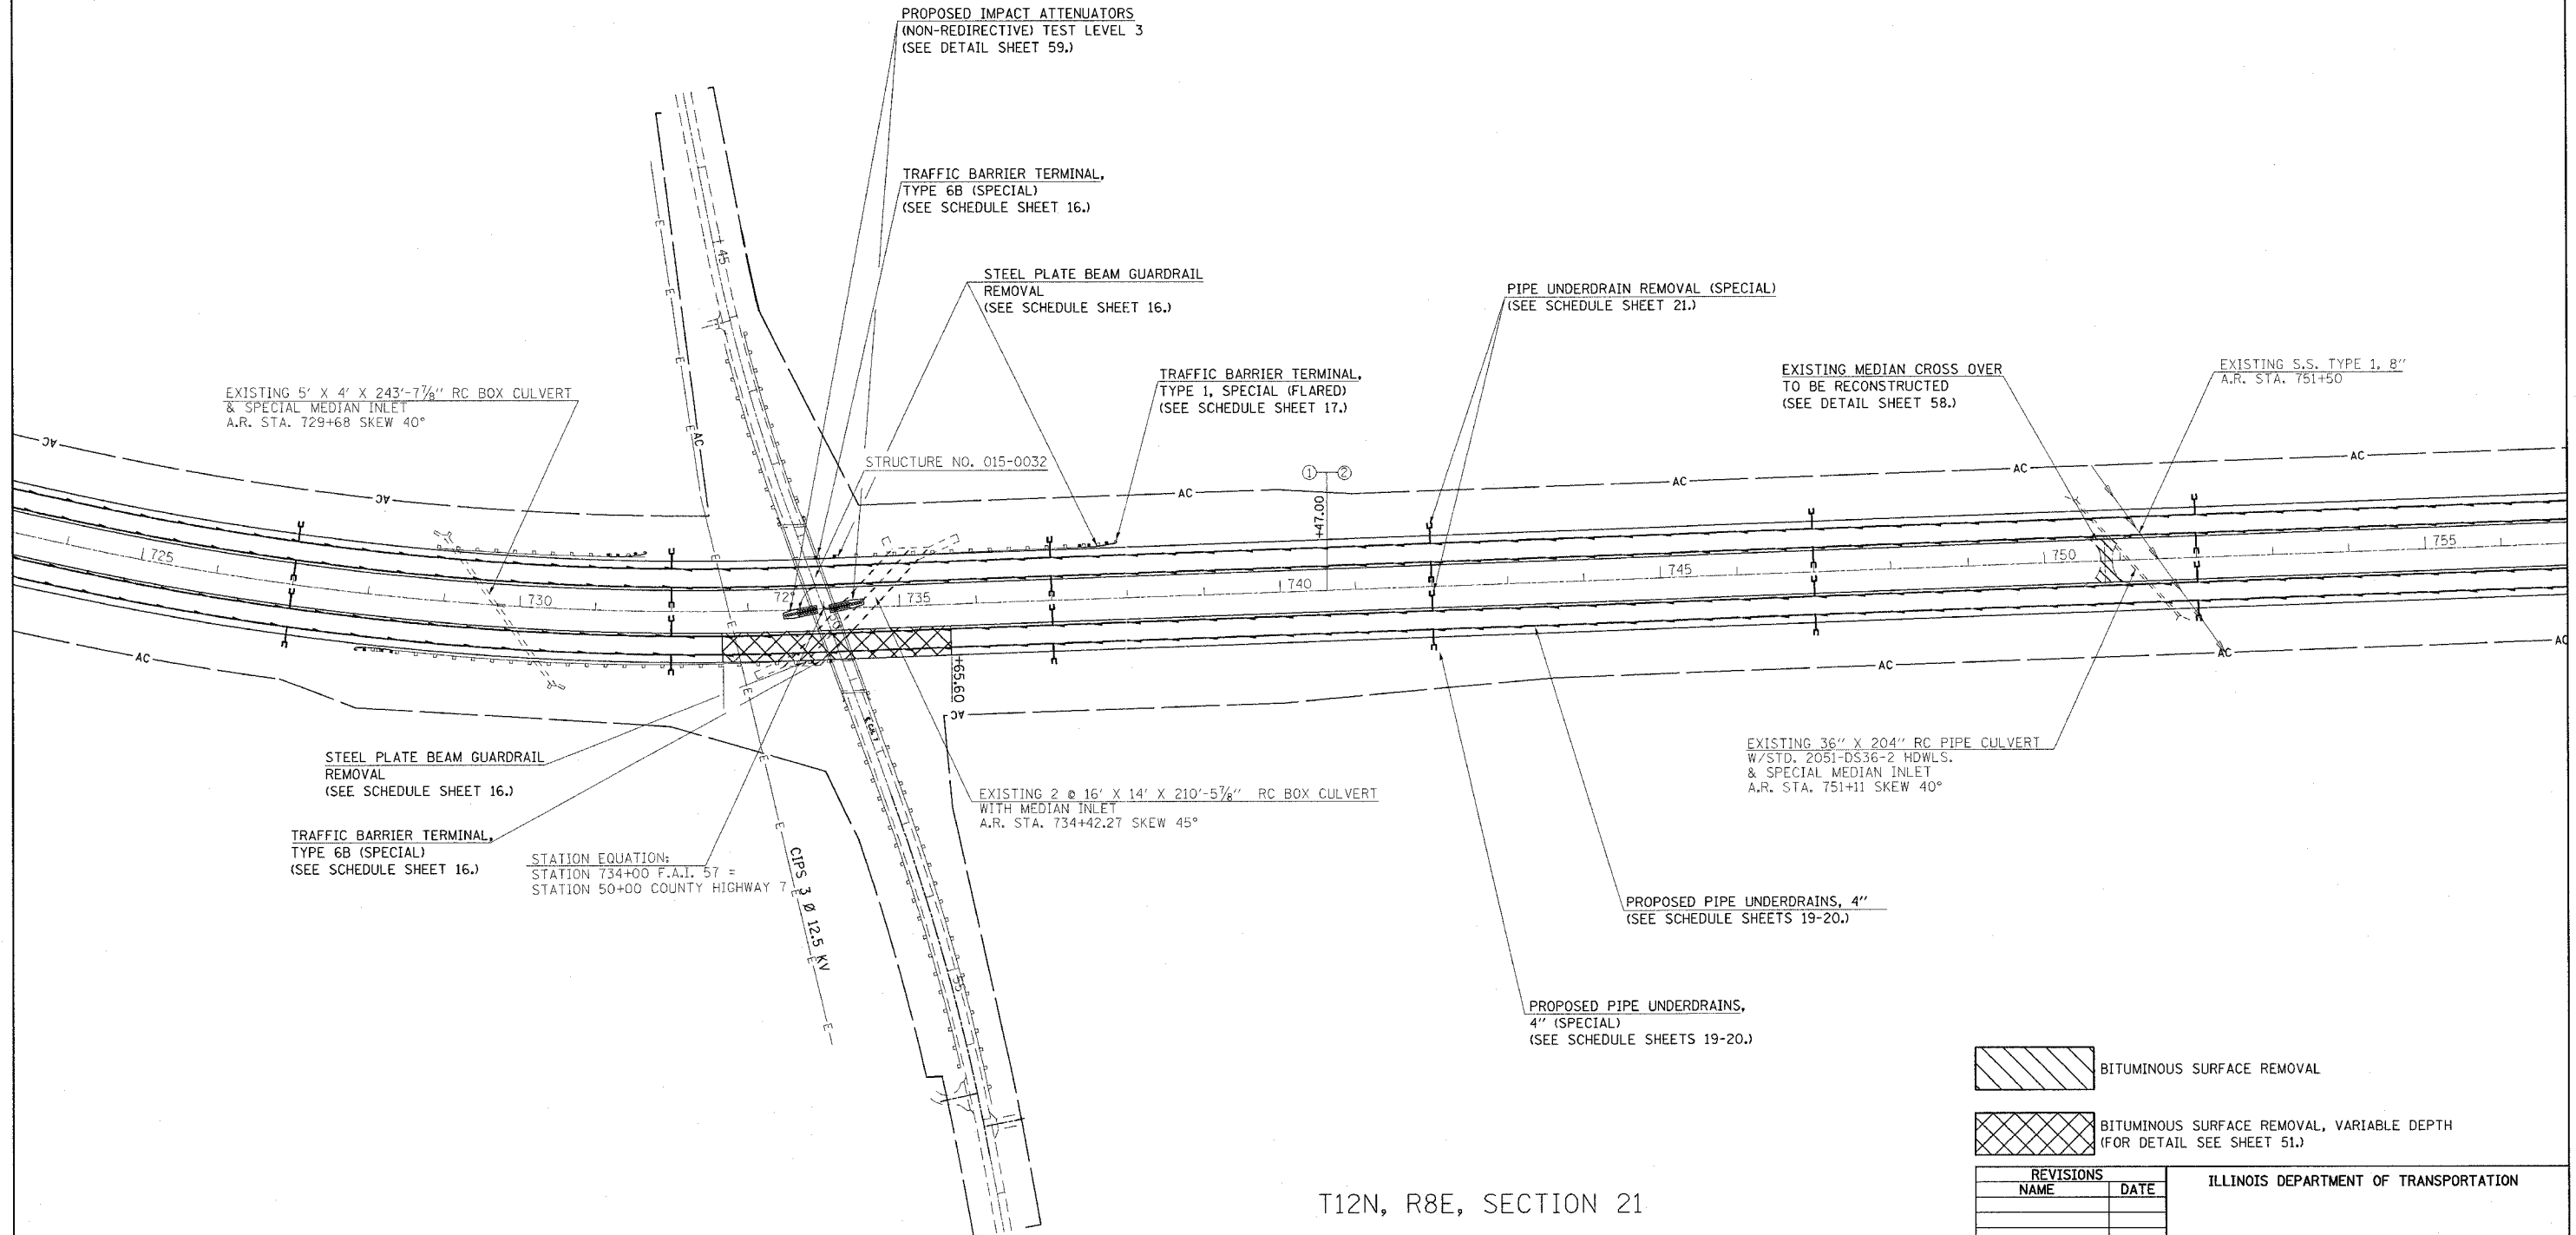

T12N, R8E, SECTION 21

	BITUMINOUS SURFACE REMOVAL
	BITUMINOUS SURFACE REMOVAL, VARIABLE DEPTH (FOR DETAIL SEE SHEET 51.)

REVISIONS		ILLINOIS DEPARTMENT OF TRANSPORTATION
NAME	DATE	
		SCALE: DATE DRAWN BY CHECKED BY