
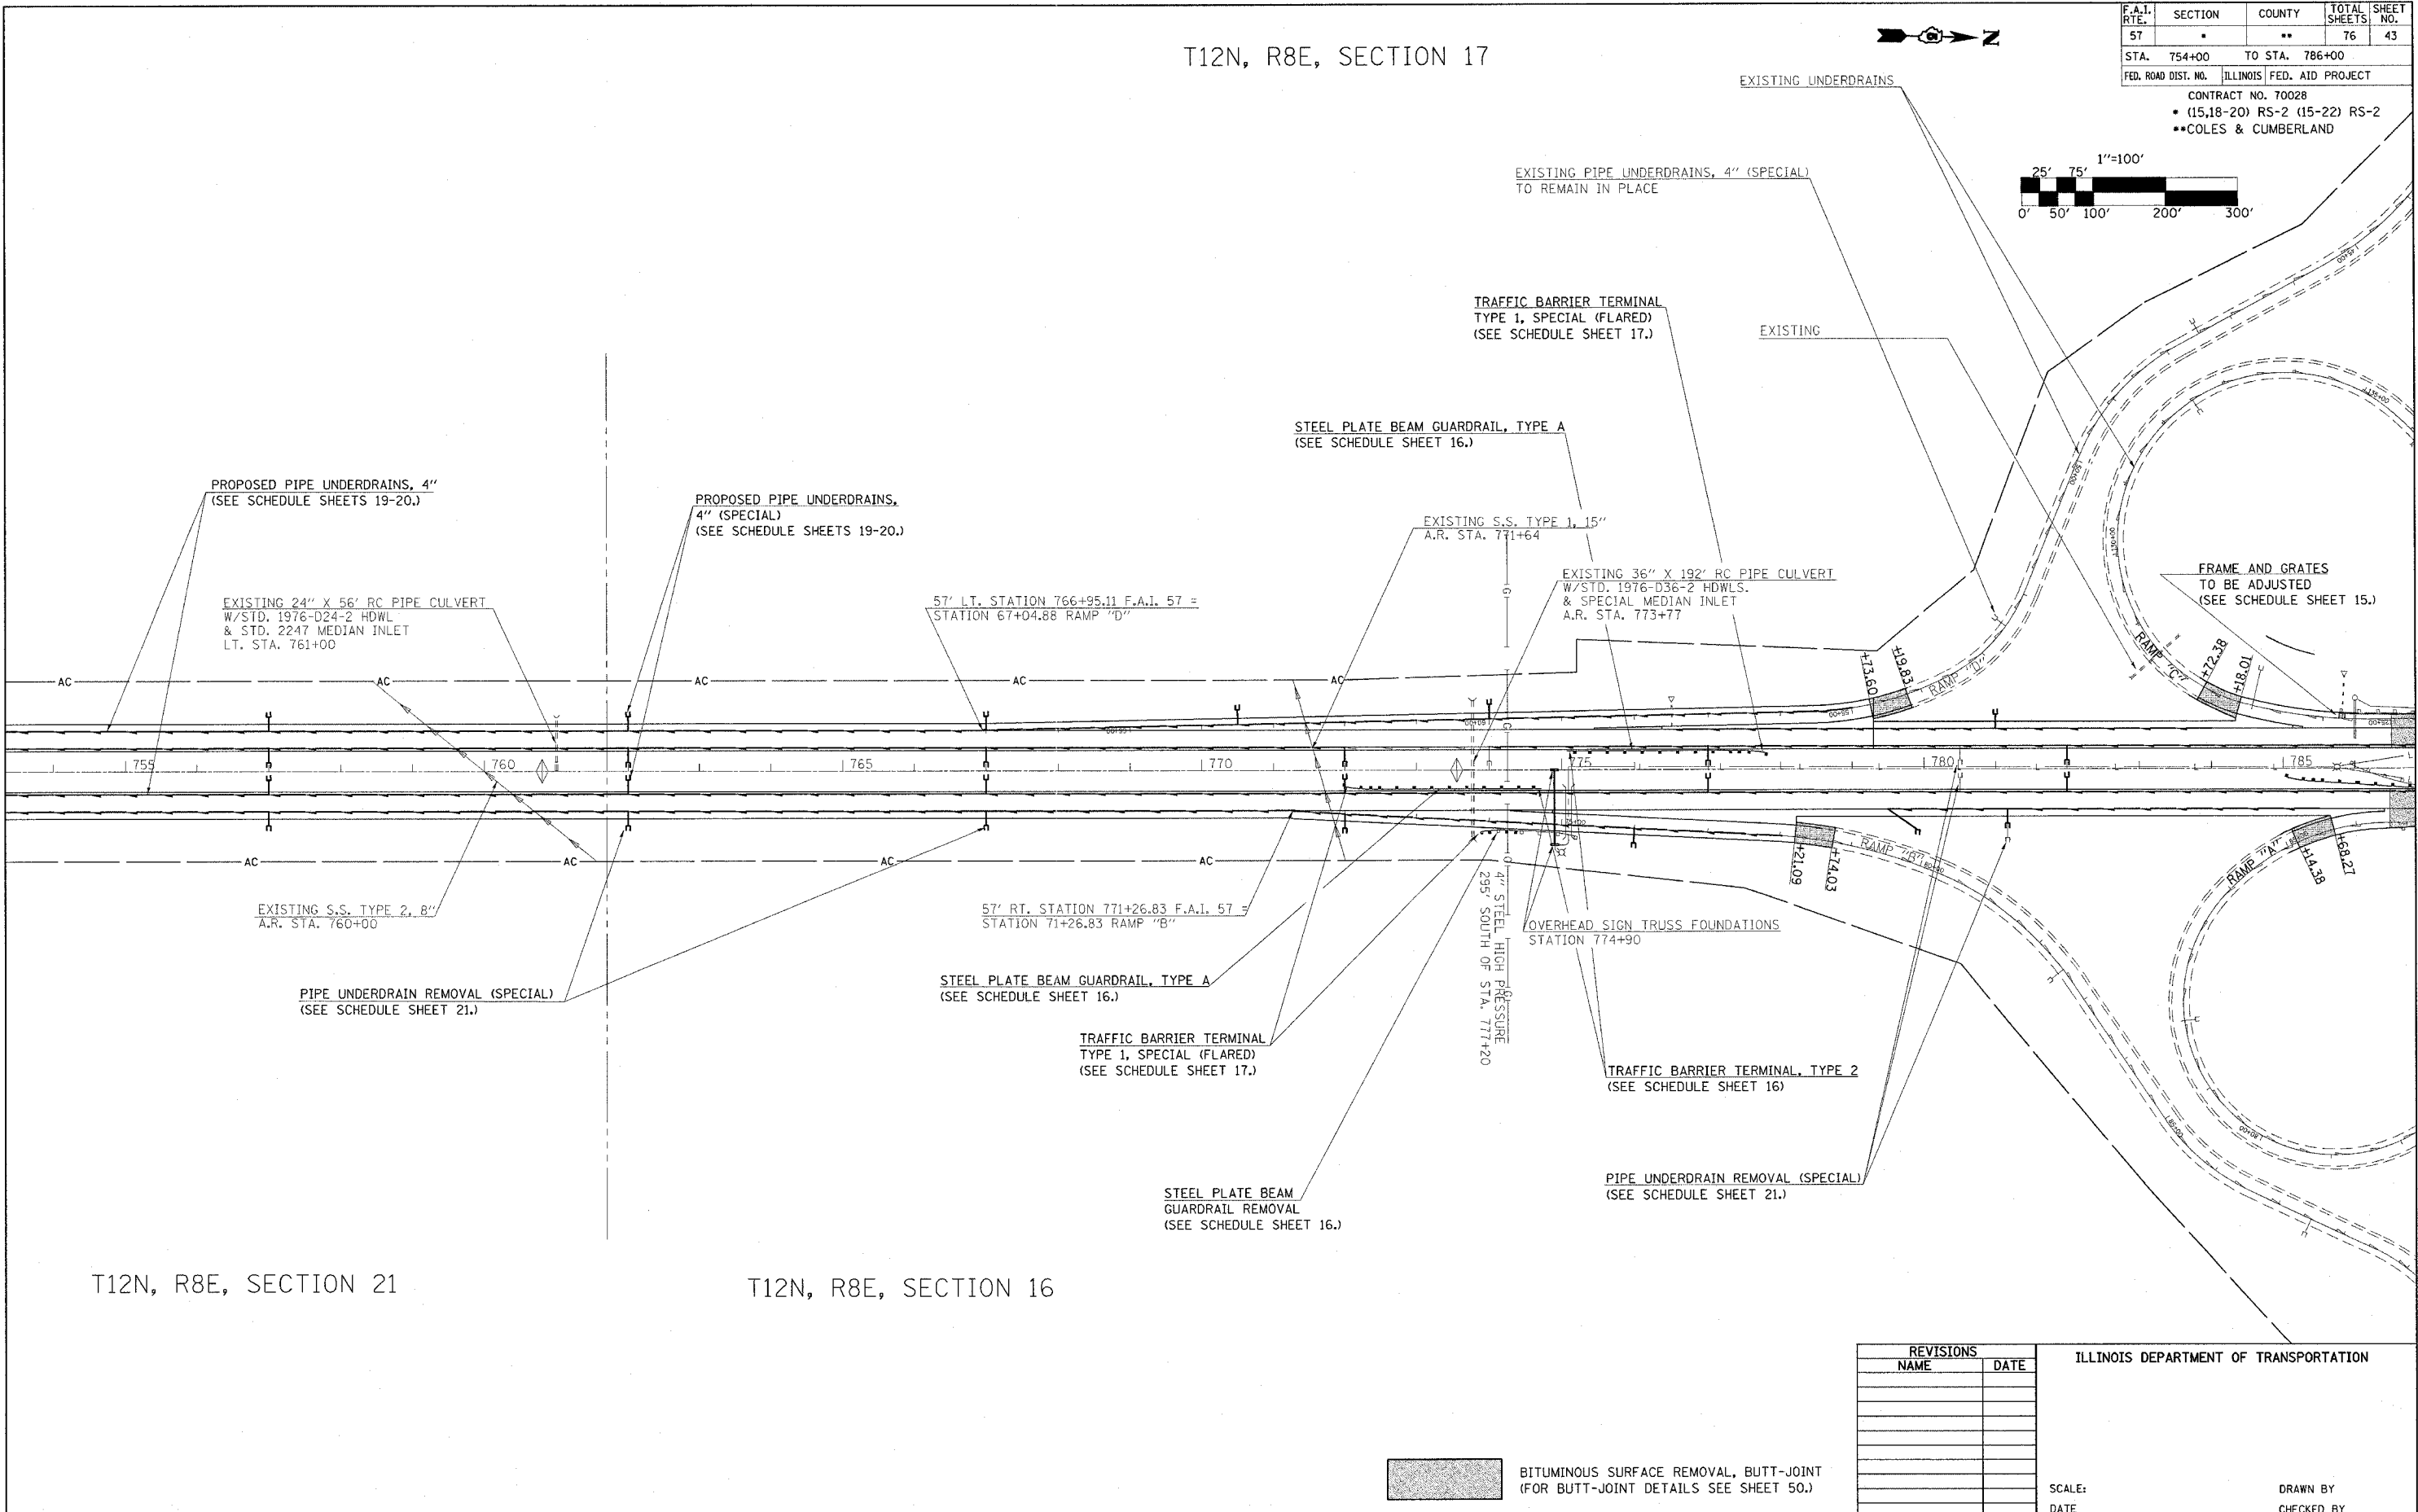


T12N, R8E, SECTION 17

F.A.I. RTE.	SECTION	COUNTY	TOTAL SHEETS	SHEET NO.
57	*	**	76	43
STA. 754+00	TO STA. 786+00			
FED. ROAD DIST. NO.	ILLINOIS FED. AID PROJECT			
CONTRACT NO. 70028				
• (15,18-20) RS-2 (15-22) RS-2				
••COLES & CUMBERLAND				

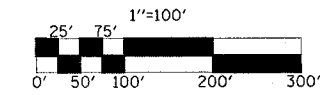

T12N, R8E, SECTION 21

T12N, R8E, SECTION 16

REVISIONS	
NAME	DATE

ILLINOIS DEPARTMENT OF TRANSPORTATION

SCALE: \_\_\_\_\_

DATE \_\_\_\_\_

DRAWN BY \_\_\_\_\_

CHECKED BY \_\_\_\_\_

BITUMINOUS SURFACE REMOVAL, BUTT-JOINT (FOR BUTT-JOINT DETAILS SEE SHEET 50.)