
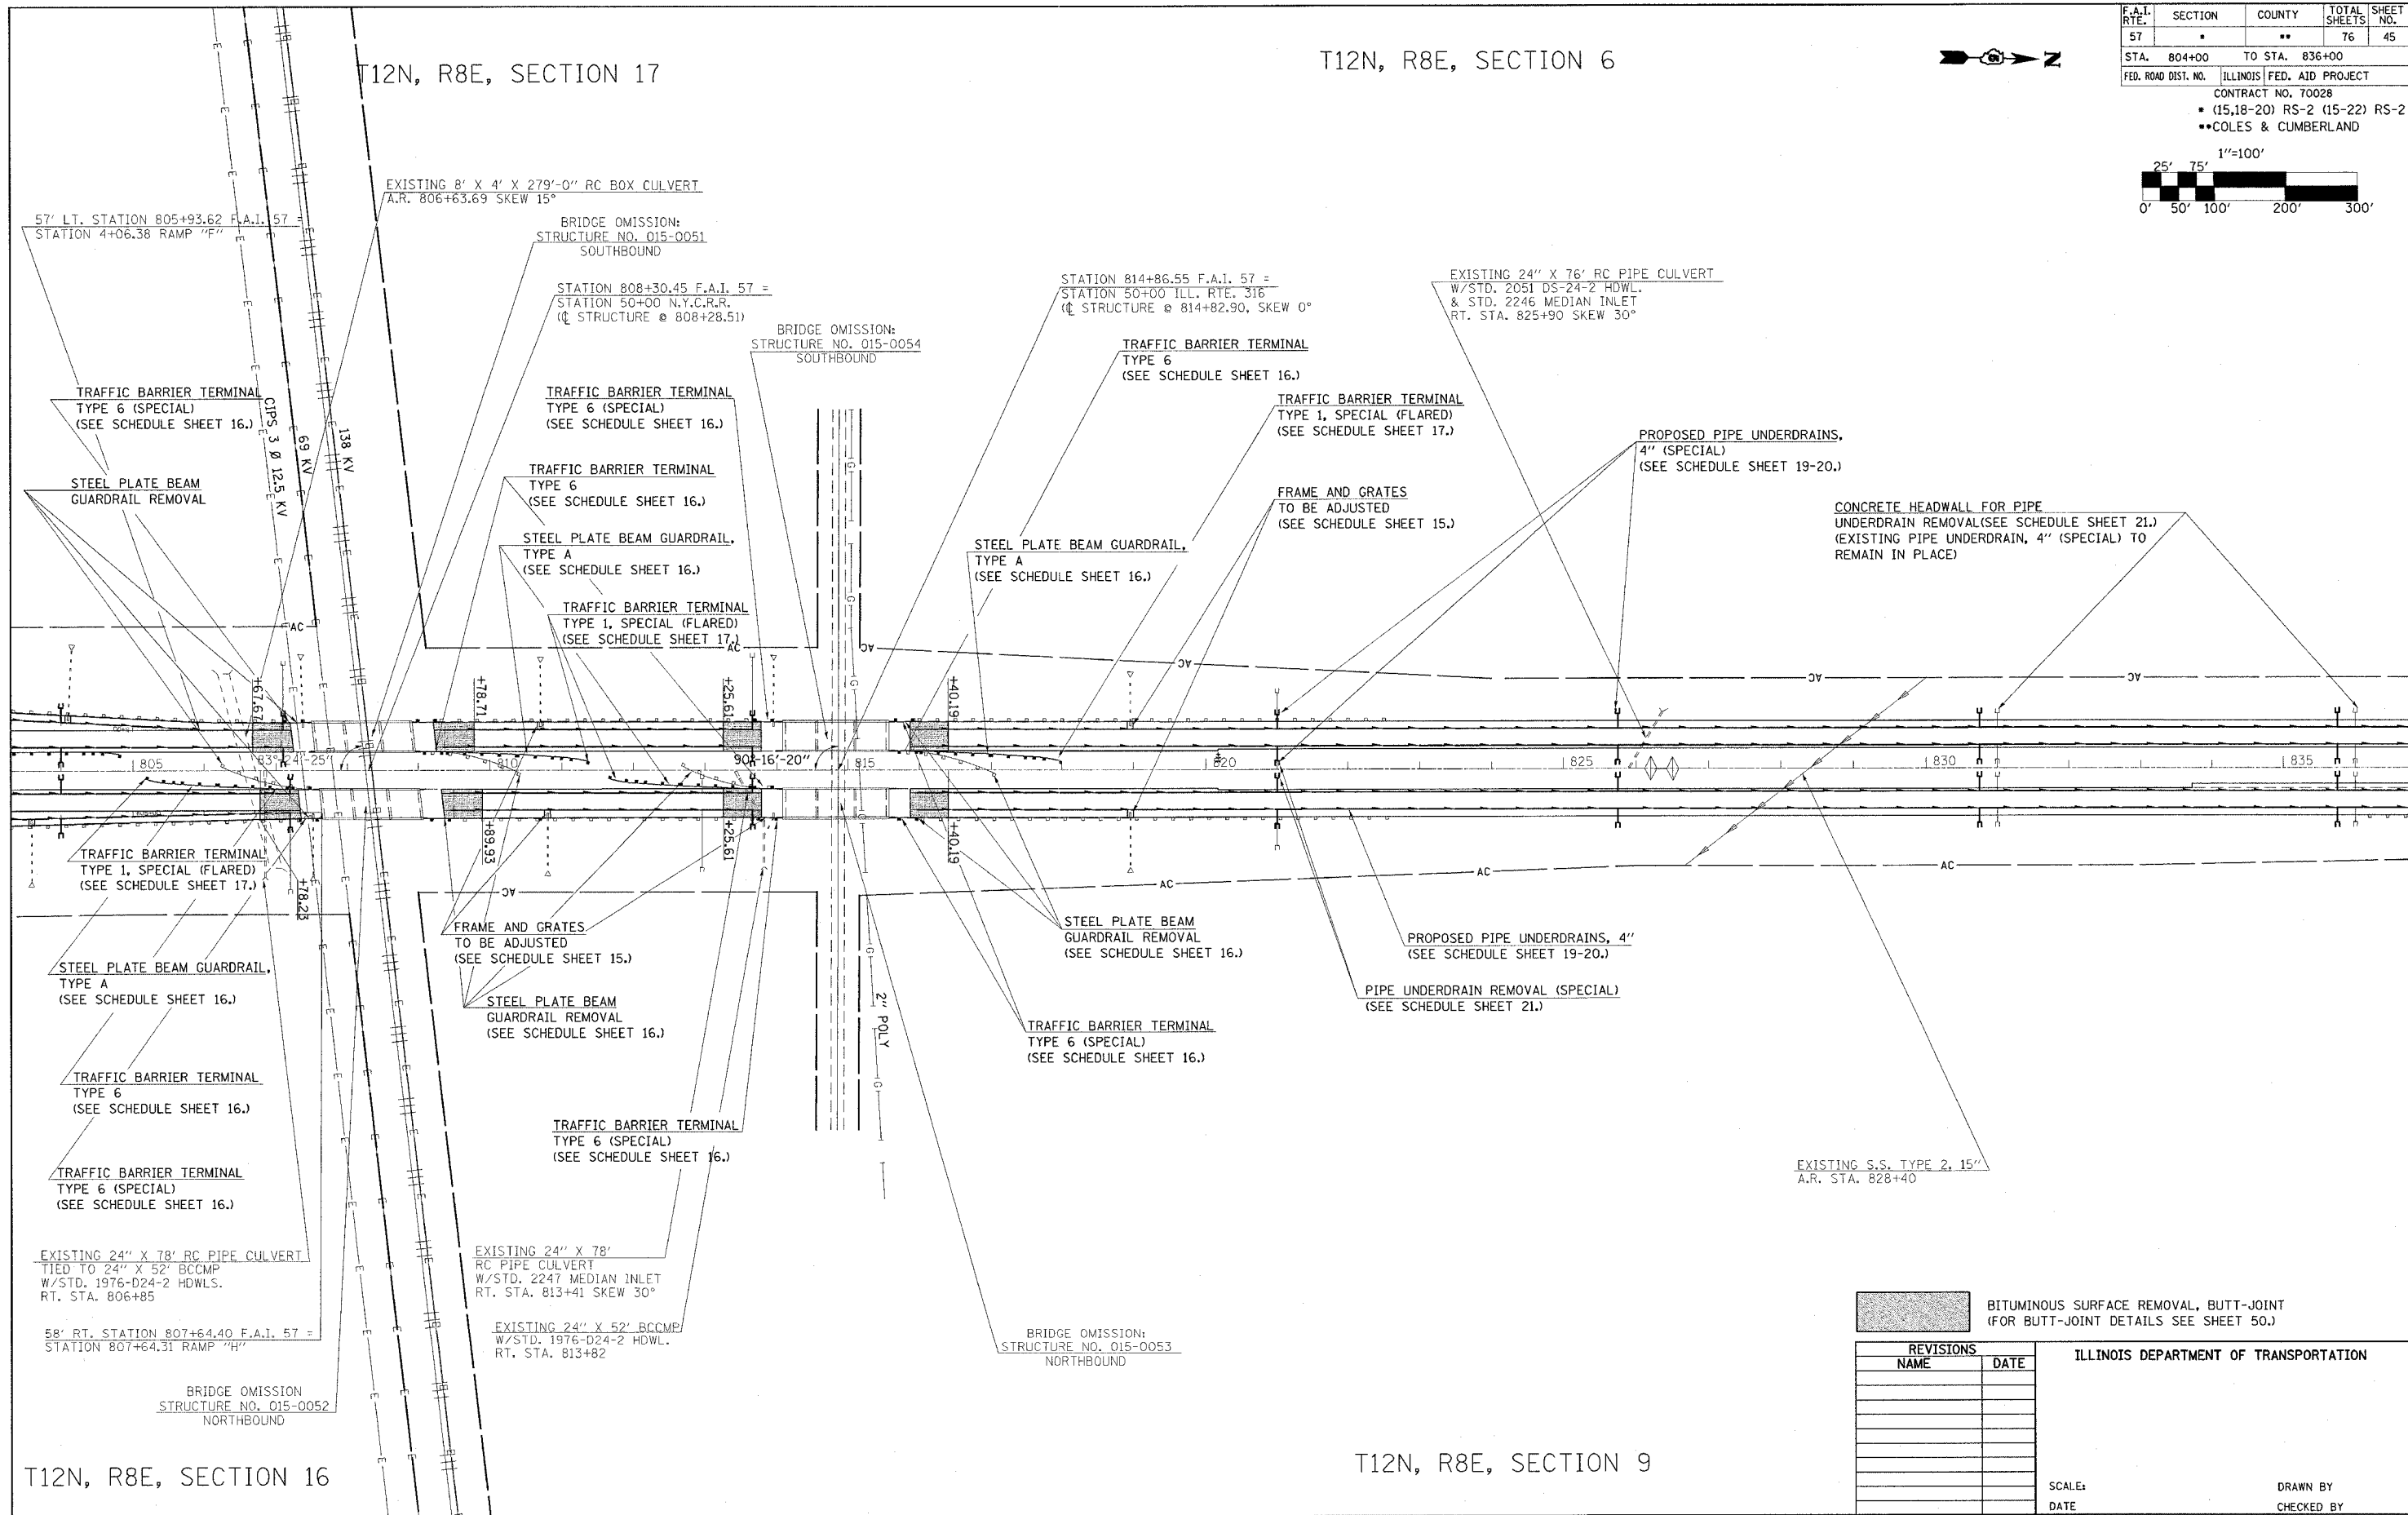


T12N, R8E, SECTION 17

T12N, R8E, SECTION 6

F.A.I. RTE.	SECTION	COUNTY	TOTAL SHEETS	SHEET NO.
57	*	**	76	45
STA. 804+00		TO STA. 836+00		
FED. ROAD DIST. NO.		ILLINOIS FED. AID PROJECT		
CONTRACT NO. 70028				
* (15,18-20) RS-2 (15-22) RS-2				
** COLES & CUMBERLAND				

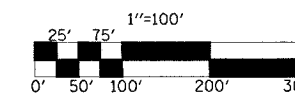

REVISIONS		ILLINOIS DEPARTMENT OF TRANSPORTATION
NAME	DATE	
		SCALE: DATE
DRAWN BY		CHECKED BY

T12N, R8E, SECTION 16

T12N, R8E, SECTION 9