


F.A.I. RTE.	SECTION	COUNTY	TOTAL SHEETS	SHEET NO.
57	*	**	73	47
STA. 43+00		TO STA. 58+50		
FED. ROAD DIST. NO.	ILLINOIS	FED. AID PROJECT		
CONTRACT NO. 70028				
• (15,18-20)RS-2&(15-22)RS-2				
••COLES & CUMBERLAND				
1"=50'				
0' 10' 20' 30' 40' 50' 100' 150'				

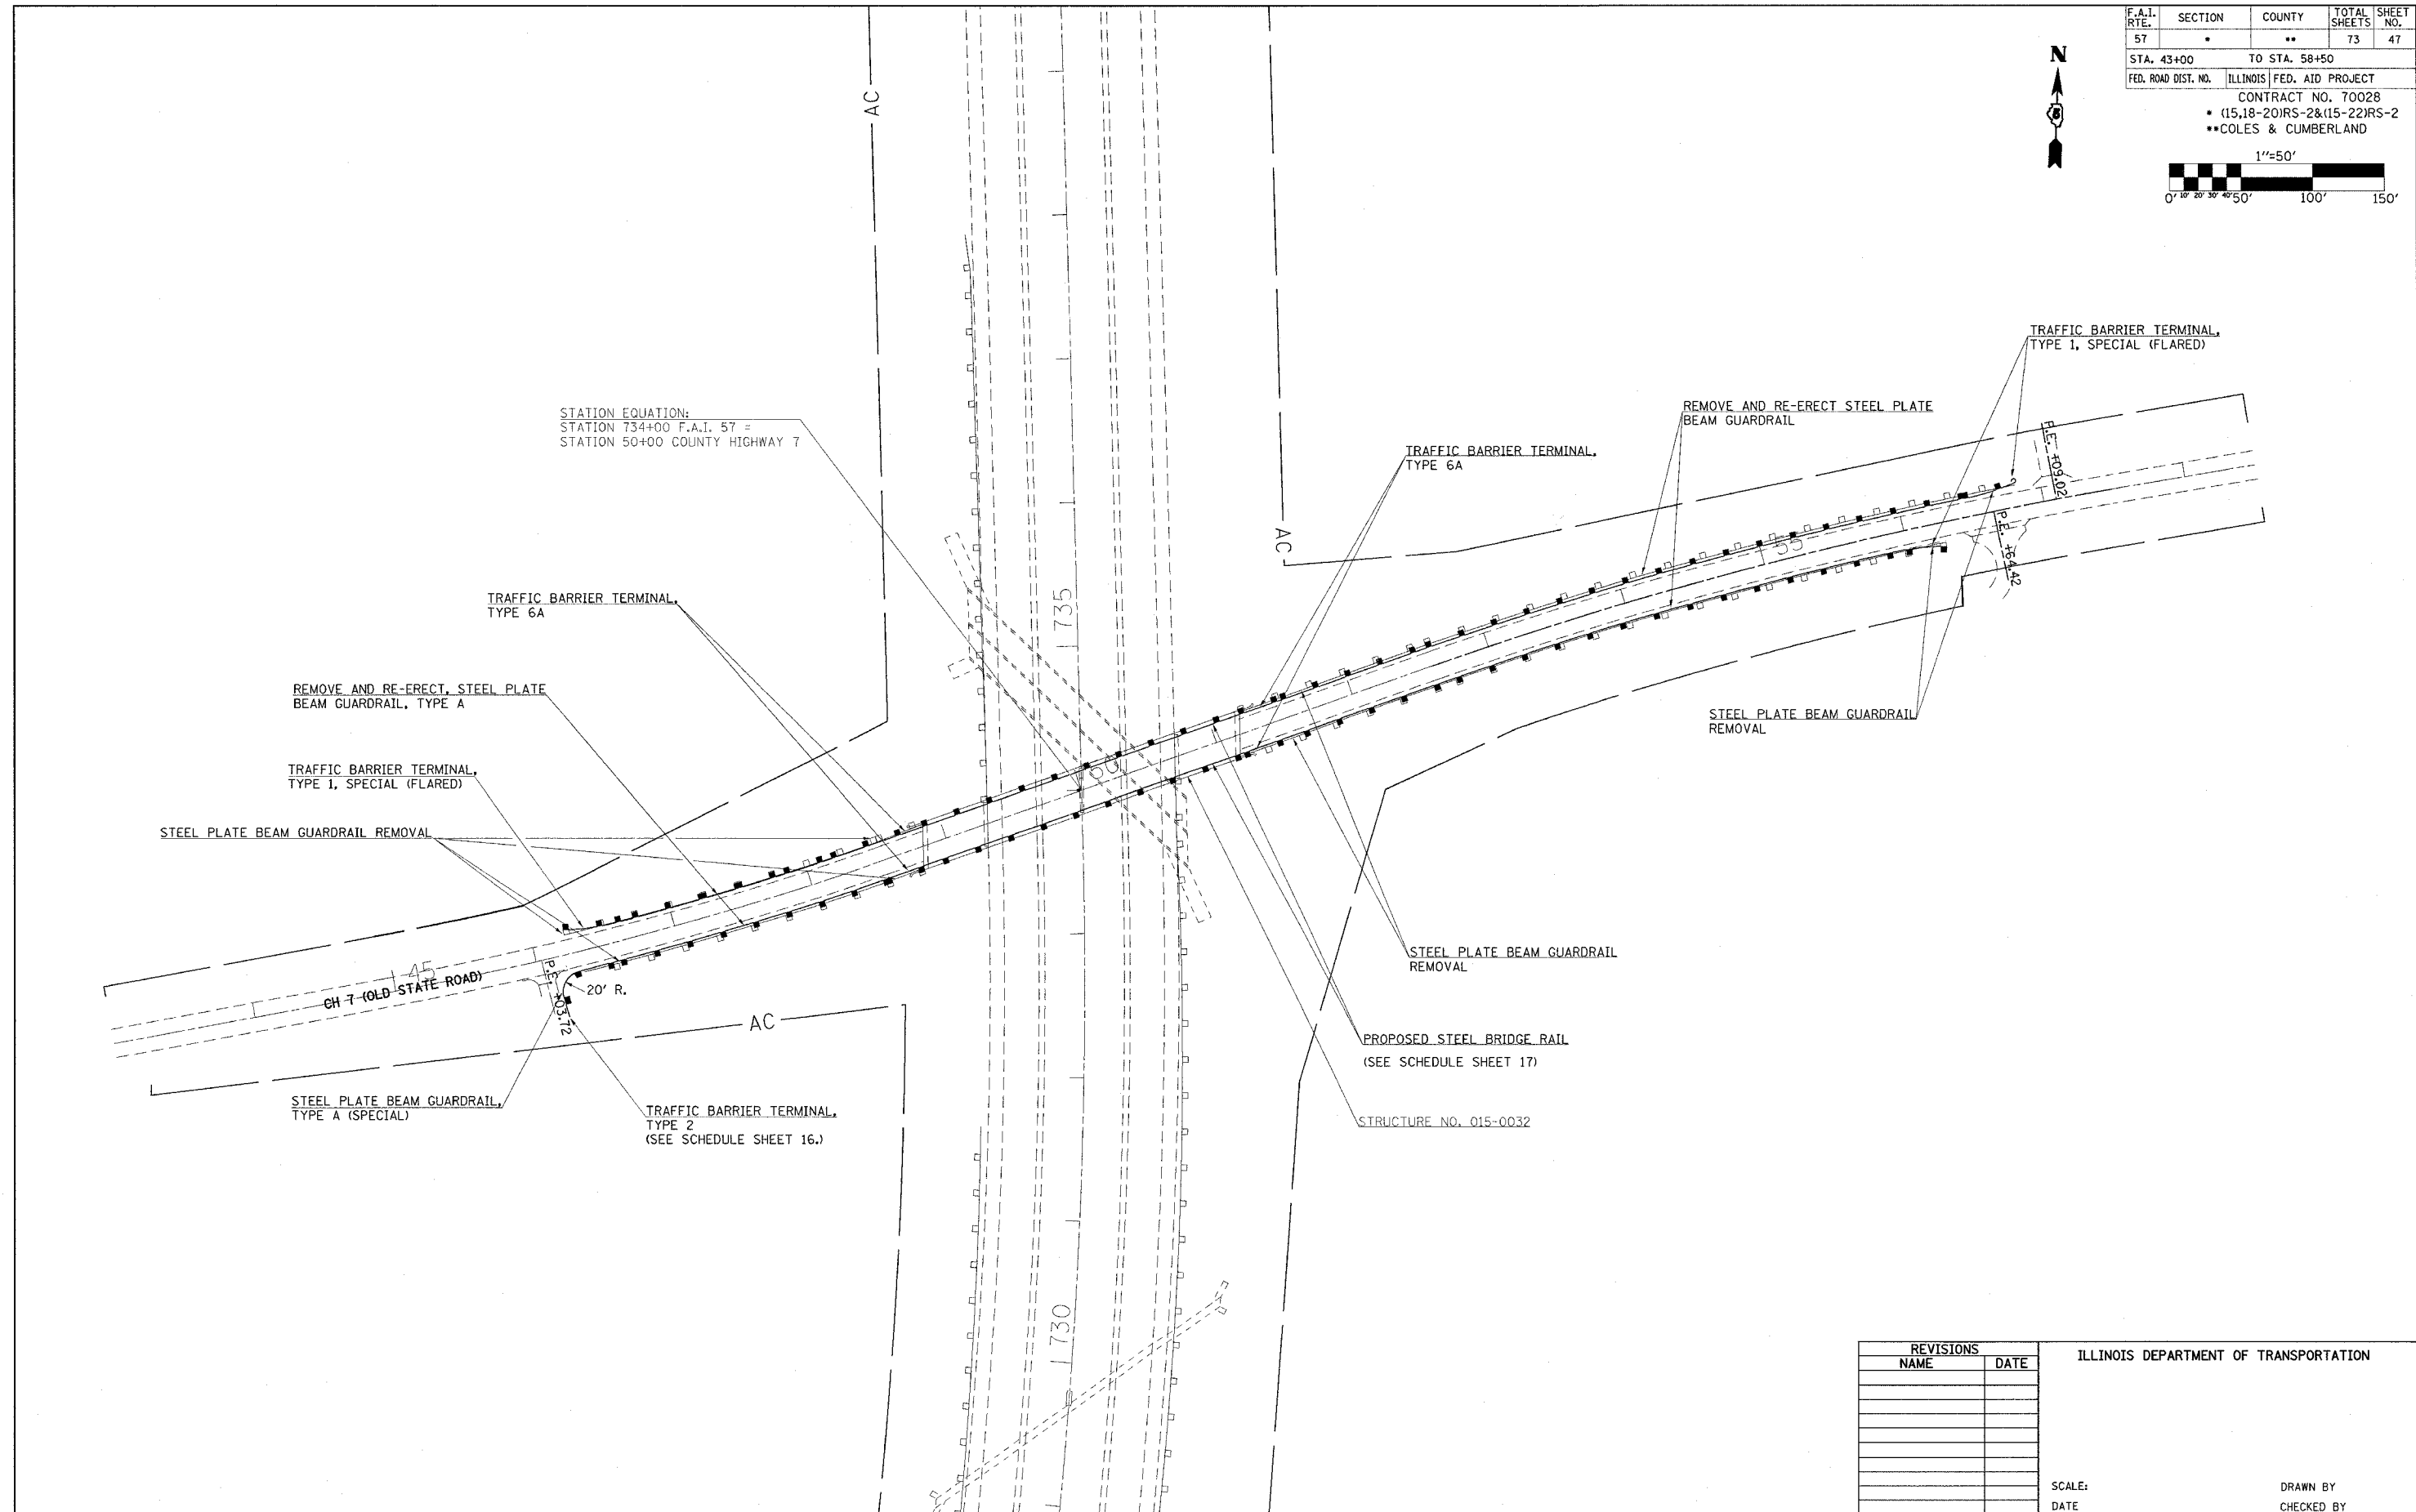

REVISIONS		ILLINOIS DEPARTMENT OF TRANSPORTATION
NAME	DATE	
		SCALE: _____ DATE _____
DRAWN BY _____		CHECKED BY _____