



DETAIL OF RAMPS A, B, C & D I-57 / U.S. RTE. 45 SOUTH OF MATTOON

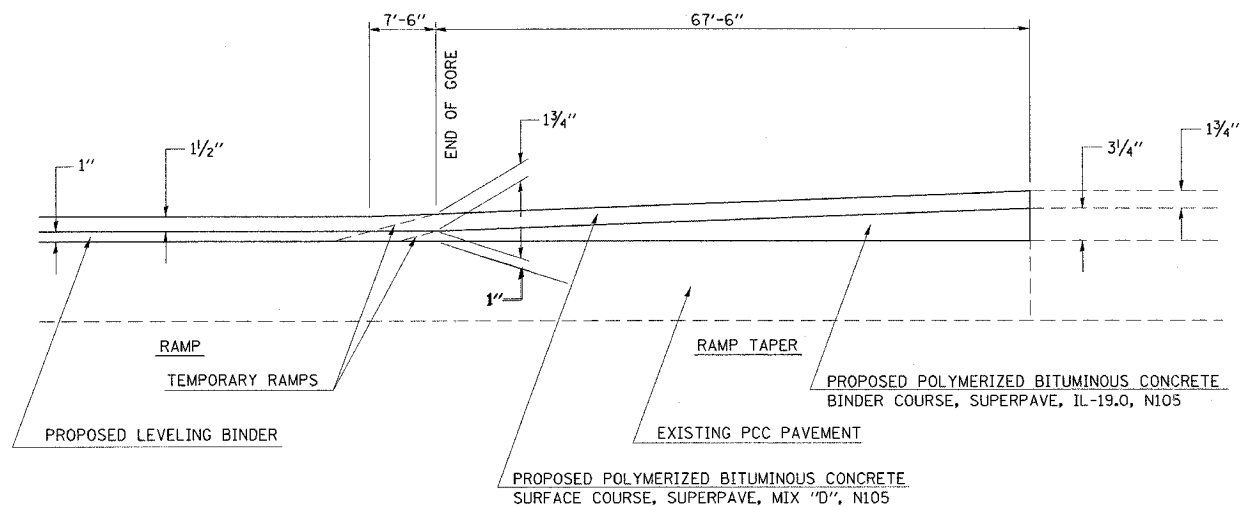


DETAIL OF BUTT JOINTS AT RAMPS A, B, C, & D I-57 / U.S. 45 INTERCHANGE (MATTOON)

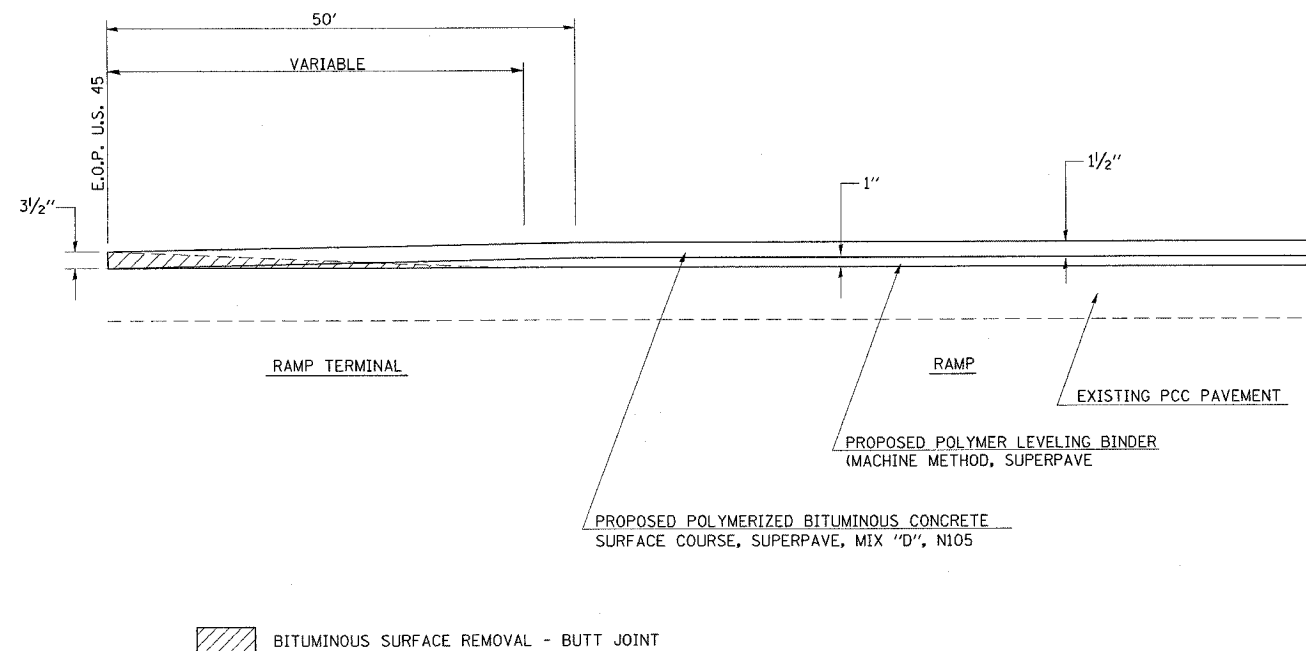

F.A.I. RTE.	SECTION	COUNTY	TOTAL SHEETS	SHEET NO.
57		**	76	51

CONTRACT NO. 70028
 • (15-18-20)RS-2 & (15-22)RS-2
 • COLES & CUMBERLAND

DETAIL OF INLAY UNDER OVERHEAD STRUCTURES

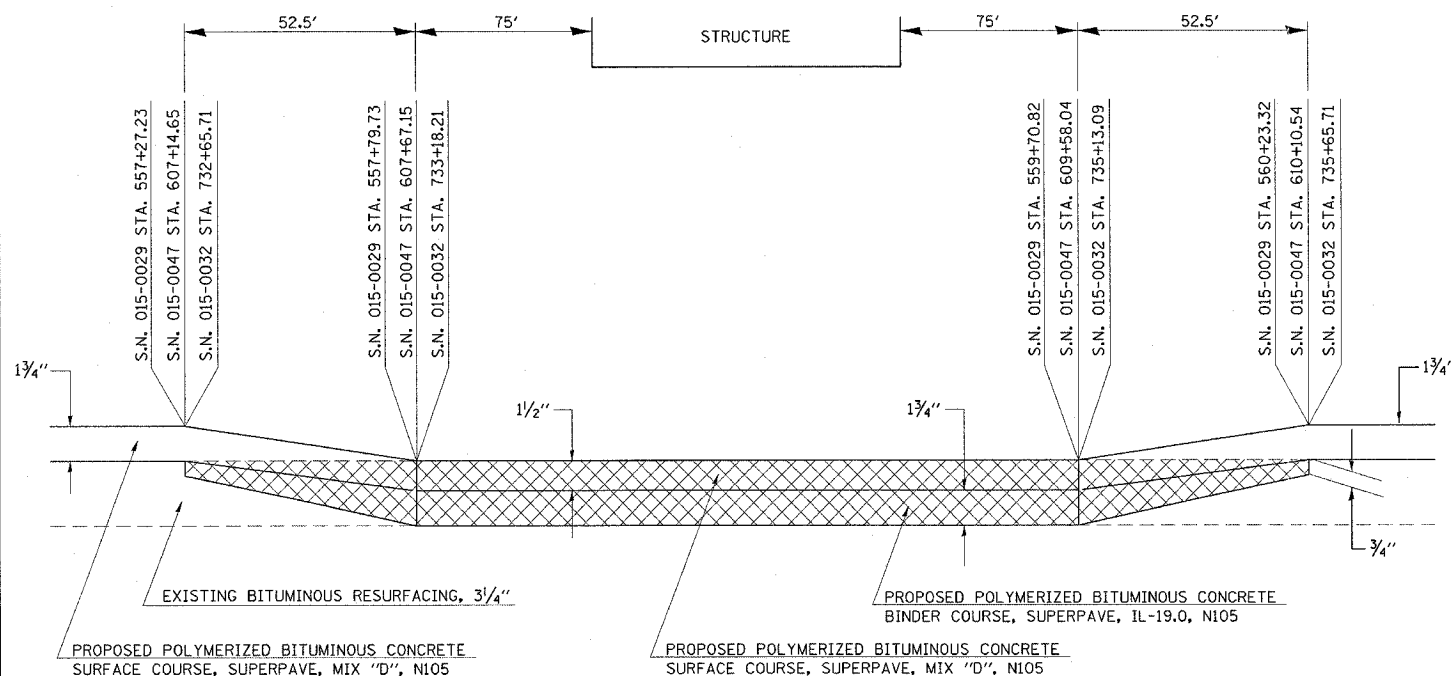

BUTT JOINT DETAIL FOR DRIVING LANE NORTH END OF PROJECT

