


F.A. RTE.	SECTION	COUNTY	TOTAL SHEETS	SHEET NO.
74		**	76	53

CONTRACT NO. 70028
 (15,18-20)RS-2&(15-22)RS-2
 COLES & CUMBERLAND

TYPICAL APPLICATIONS OF PAVEMENT MARKINGS AND MARKERS

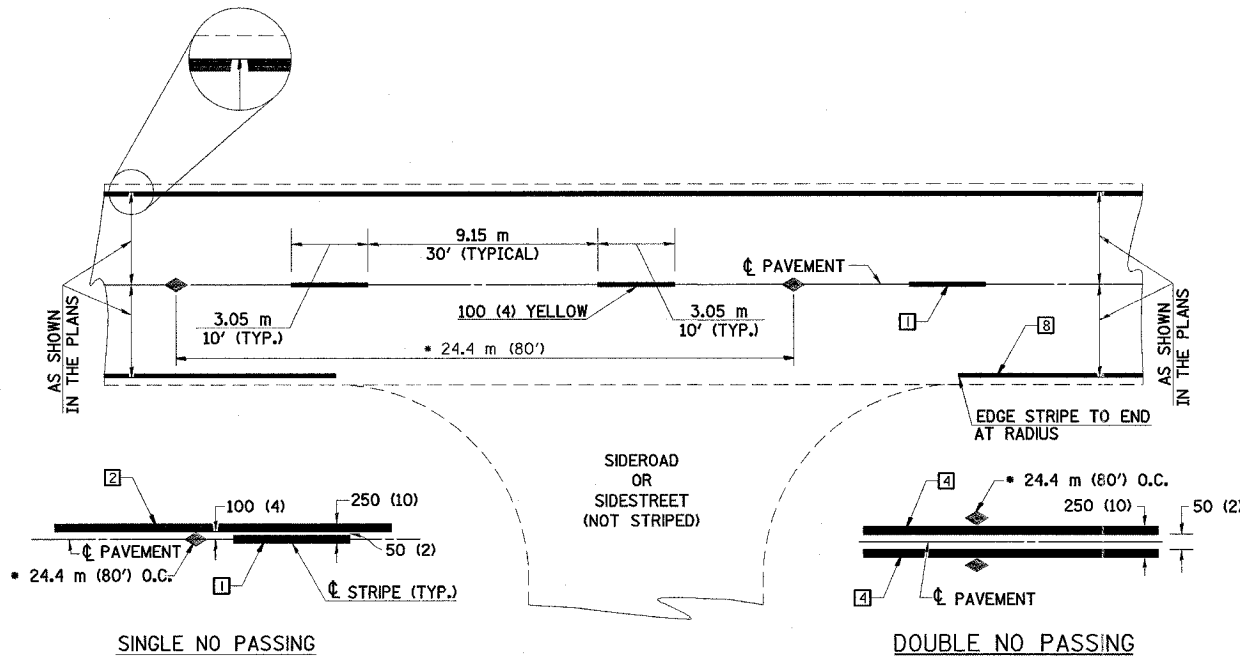


TYPICAL PAVEMENT MARKING LEGEND

- 1 100 (4) SKIP-DASH (YELLOW)
- 2 100 (4) SOLID (YELLOW)
- 3 300 (12) DIAGONAL (YELLOW)
- 4 100 (4) DOUBLE YELLOW (NARROW)
- 5 RESERVED
- 6 RESERVED
- 7 100 (4) SKIP-DASH (WHITE)
- 8 100 (4) SOLID (WHITE)
- 9 300 (12) DIAGONAL (WHITE)
- 10 150 (6) CROSS WALK (WHITE)
- 11 600 (24) STOP BAR (WHITE)
- 12 200 (8) SOLID (WHITE)
- 13 100 (4) LANE LINE EXTENSIONS (WHITE)
- 14 100 (4) PARKING (WHITE)

TYPICAL PAVEMENT MARKERS LEGEND

- ◆ TWO-WAY AMBER MARKER
- ▶ ONE-WAY AMBER MARKER
- ▷ ONE-WAY CRYSTAL MARKER

DETAIL OF LEFT TURN LANE

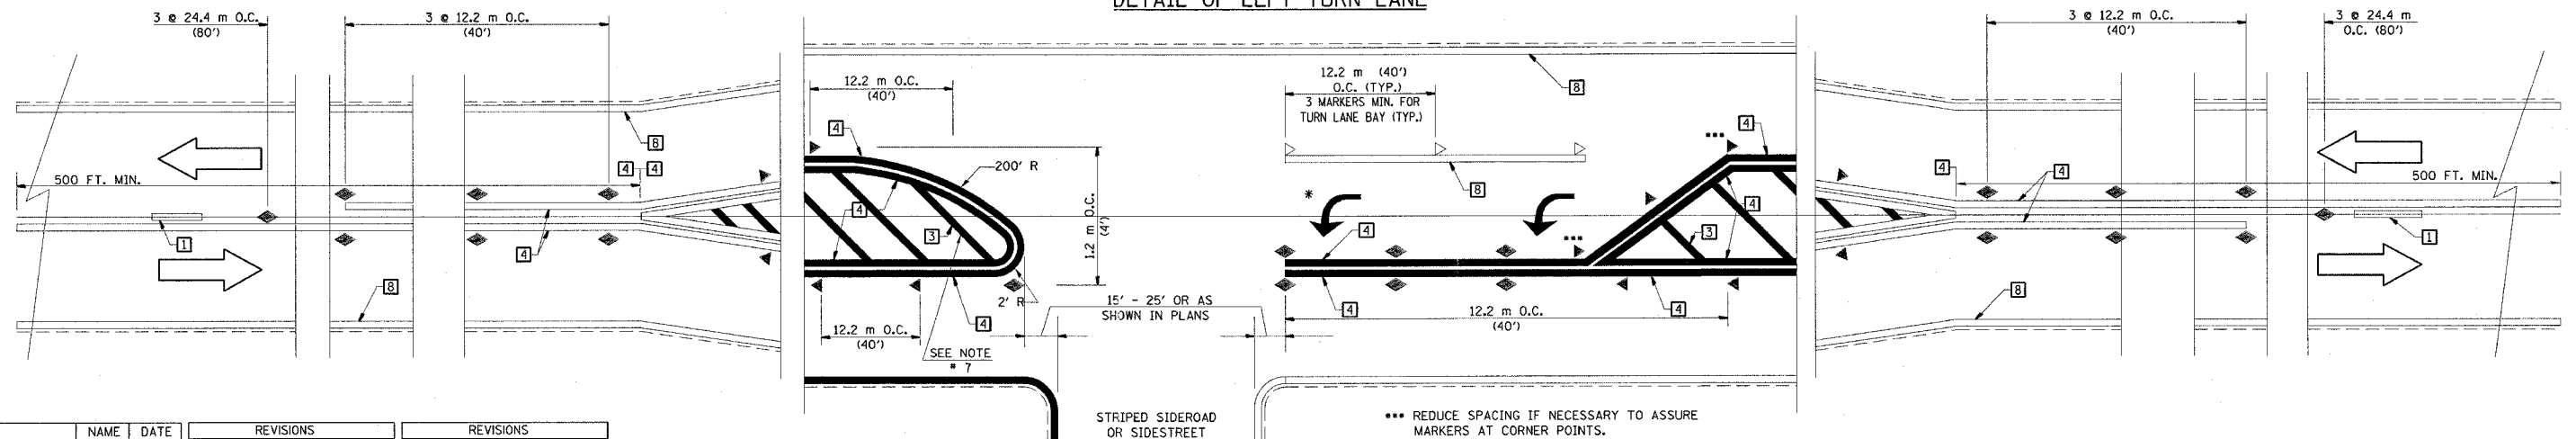

ALL DIMENSIONS ARE IN MILLIMETERS (INCHES) UNLESS OTHERWISE NOTED

*** REDUCE SPACING IF NECESSARY TO ASSURE MARKERS AT CORNER POINTS.

• TURN ARROWS SHALL BE PLACED AS SHOWN ON SHEET #2.

DESIGNED	NAME	DATE	REVISIONS		REVISIONS	
J.M.H.	J.M.H.	5-85	NAME	DATE	NAME	DATE
CHECKED	F.M.S.	6-85	J.M.H.	5-3-88	D.L.P.	11-96
CADD NO.	F-5,25		J.M.H.	10-88	D.L.P.	5-97
					D.L.P.	4-01
					GEOMETRICS	6-01
					K.A.G.	7-02