

70 60 50 40 30 20 10 0 10 20 30 40 50 60 70

F.A.I. RTE.	SECTION	COUNTY	TOTAL SHEETS	SHEET NO.
57			76	66
STA. 556+55 TO STA. 557+28				
FED. ROAD DIST. NO. ILLINOIS FED. AID PROJECT				
CONTRACT NO. 70028				
* (15,18-20)RS-2&115-20RS-2				
** COLES & CUMBERLAND				

BY \_\_\_\_\_ DATE \_\_\_\_\_

FINAL SURVEY \_\_\_\_\_

NOTE BOOK \_\_\_\_\_

NO. \_\_\_\_\_

APPROVED \_\_\_\_\_

DATE \_\_\_\_\_

NO. \_\_\_\_\_

BY \_\_\_\_\_ DATE \_\_\_\_\_

FINAL SURVEY \_\_\_\_\_


NOTE BOOK \_\_\_\_\_

NO. \_\_\_\_\_

APPROVED \_\_\_\_\_

DATE \_\_\_\_\_

NO. \_\_\_\_\_

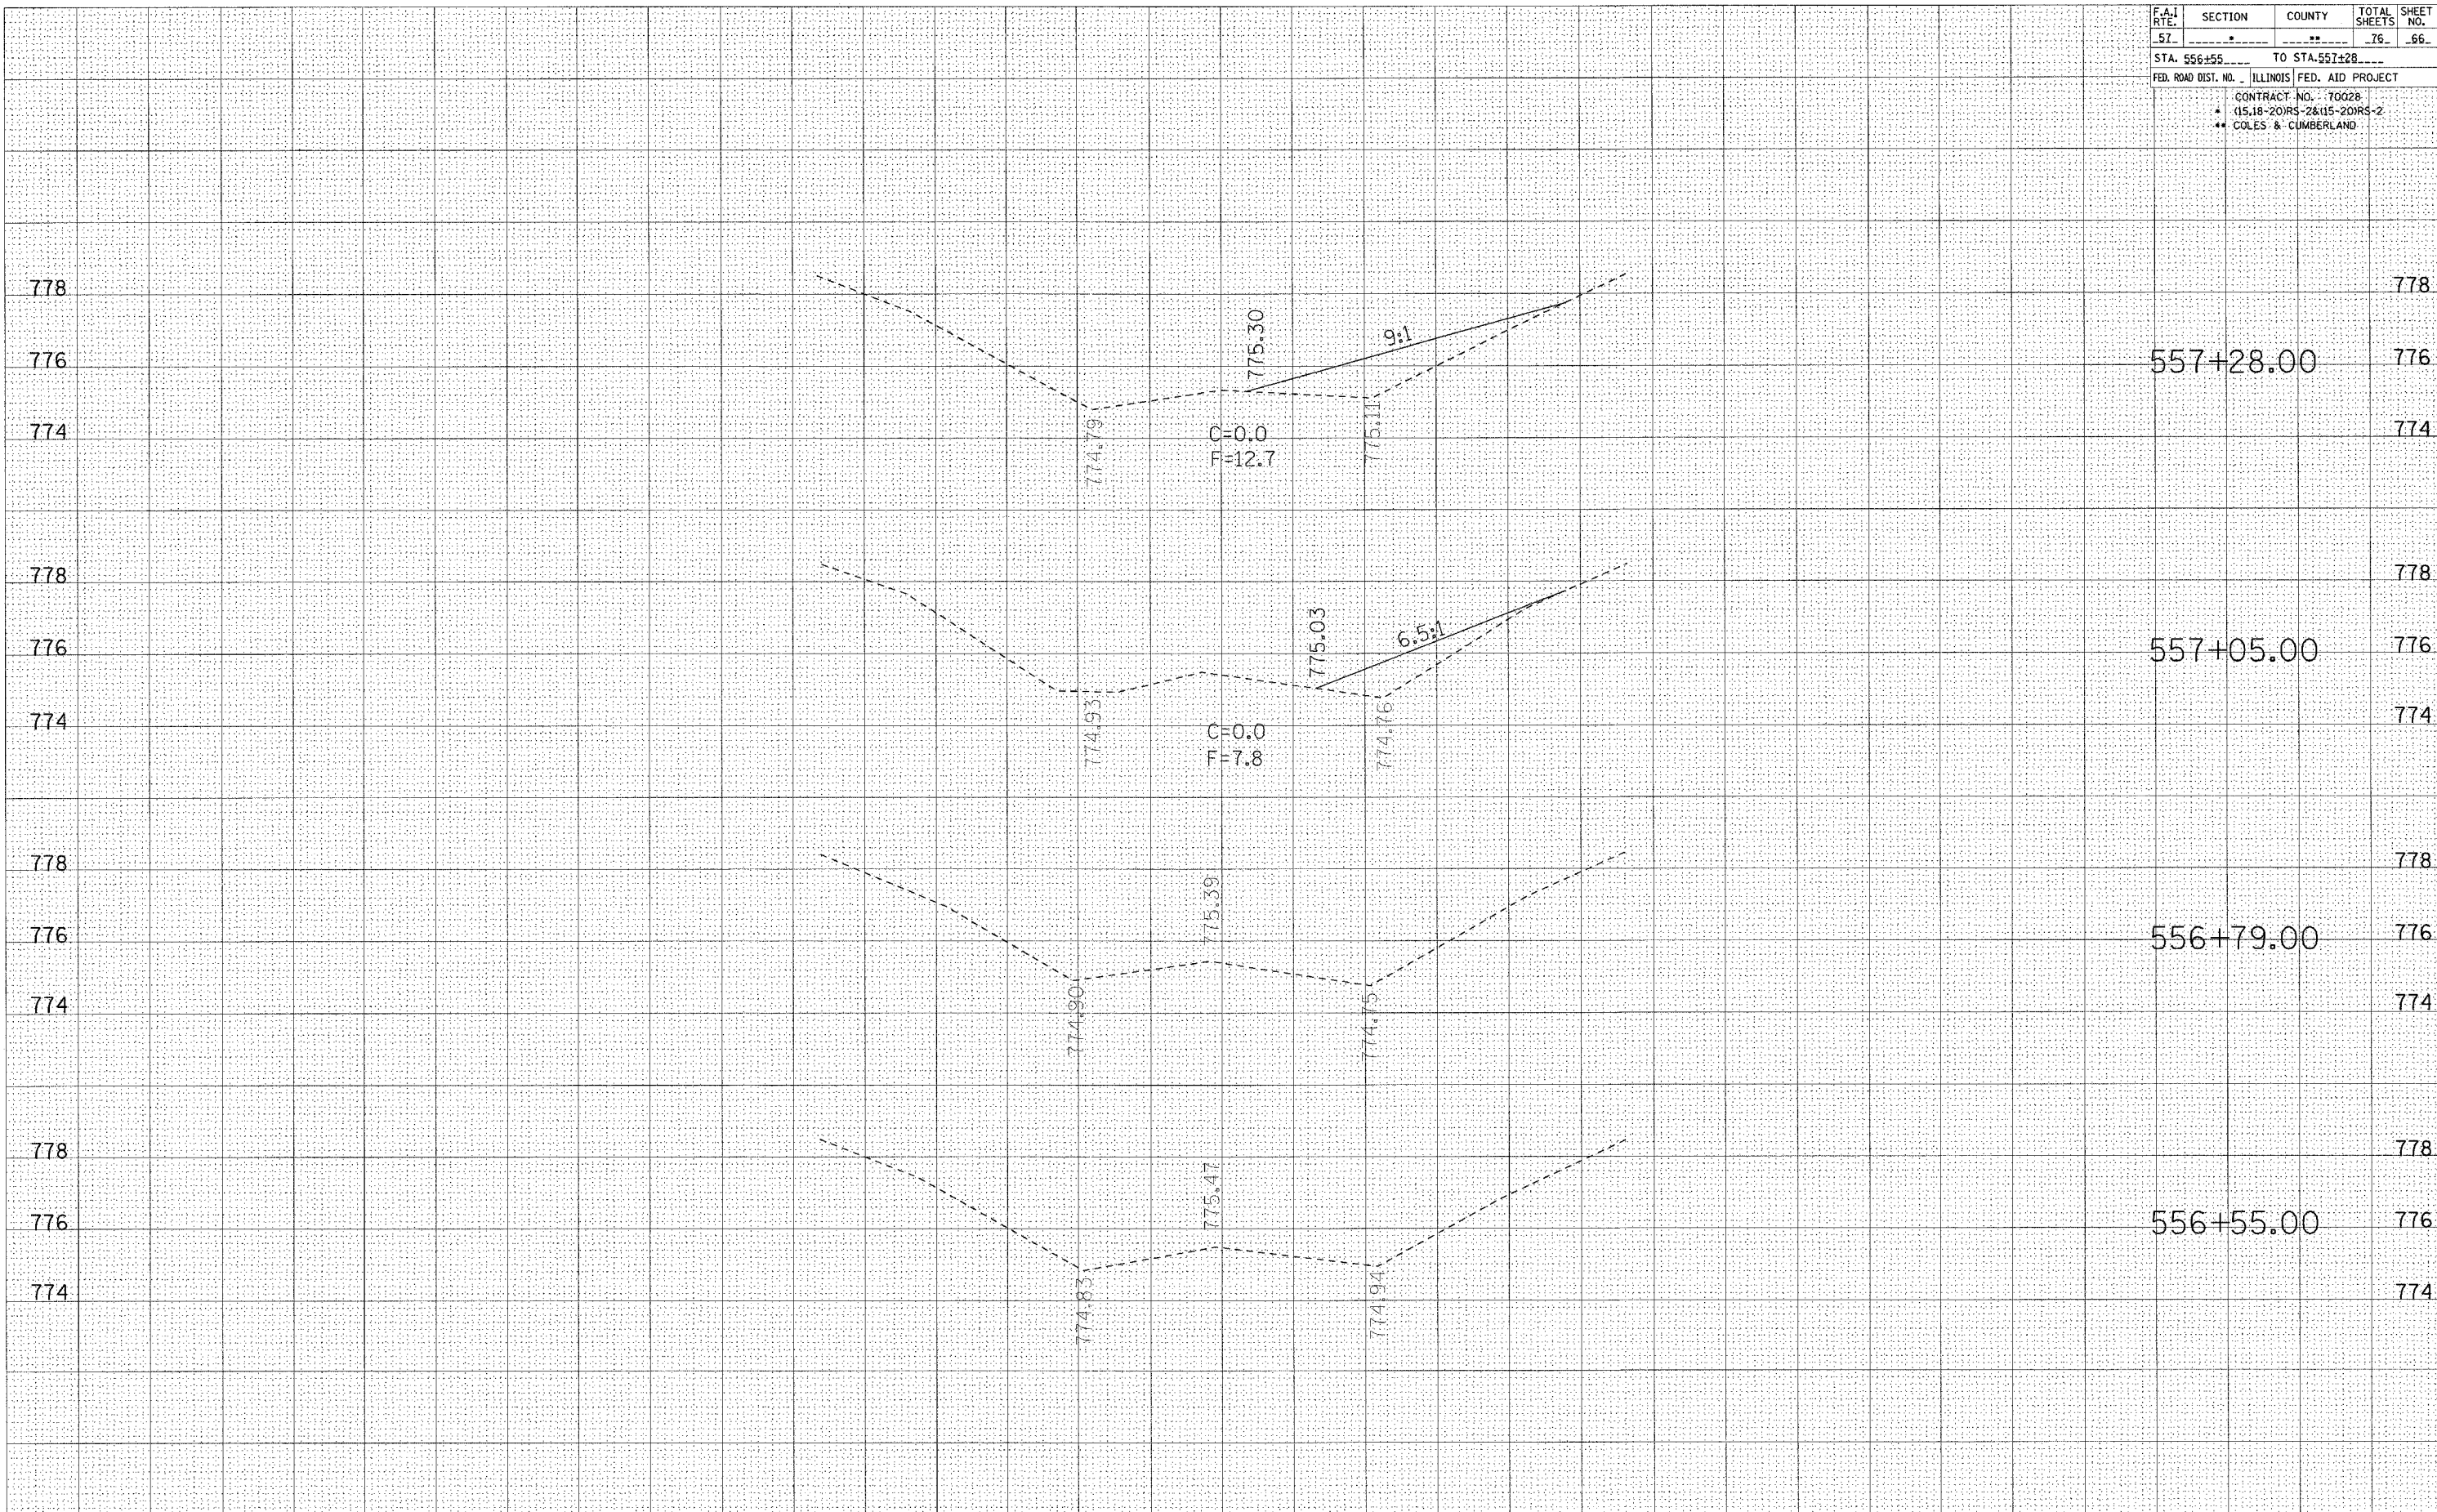

70 60 50 40 30 20 10 0 10 20 30 40 50 60 70