

70 60 50 40 30 20 10 0 10 20 30 40 50 60 70

F.A.I. RTE.	SECTION	COUNTY	TOTAL SHEETS	SHEET NO.
51	*	**	76	70
STA. 560+04		TO STA. 560+54		
FED. ROAD DIST. NO. ILLINOIS FED. AID PROJECT				
CONTRACT NO. 70028				
115.18-201RS-2&(15-201RS-2				
COLES & CUMBERLAND				

FINAL SURVEY NO. _____

DATE _____

BY _____

COMPILED _____




NOTED _____

PLOTTED _____

TEMPLATE _____

AREAS _____

CREATED _____

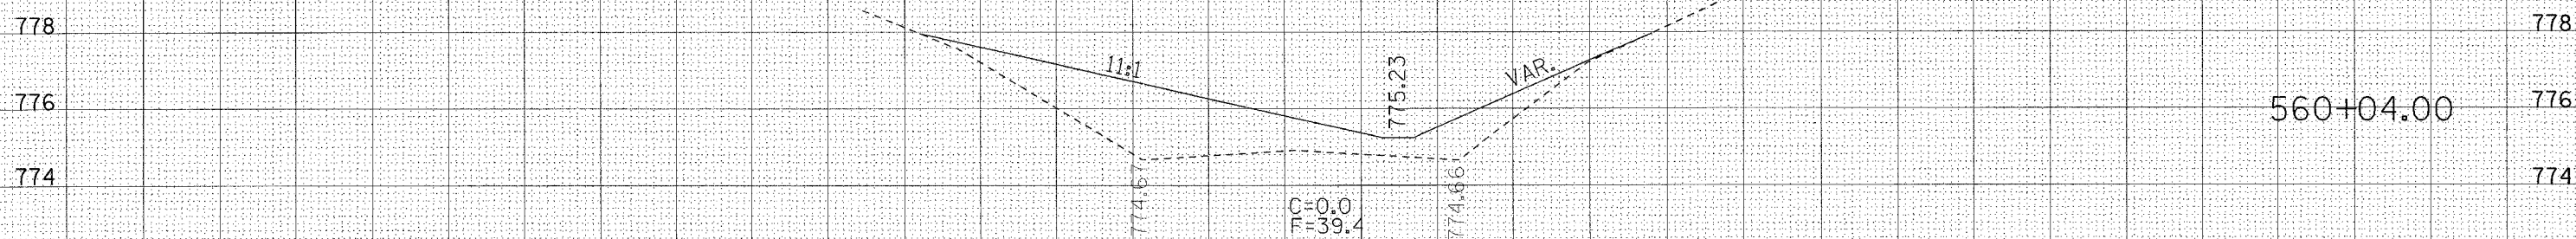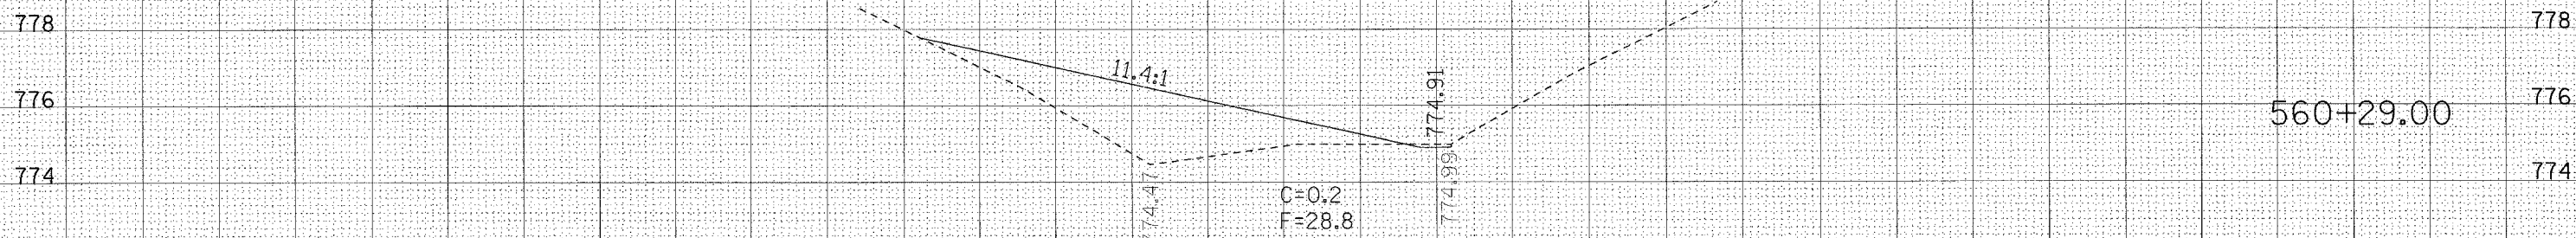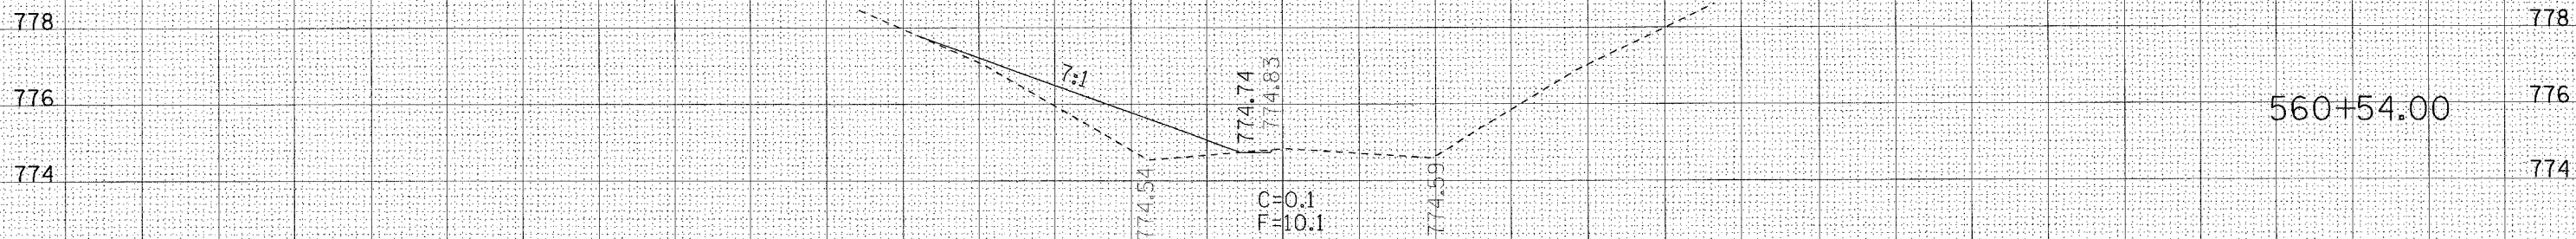

70 60 50 40 30 20 10 0 10 20 30 40 50 60 70

ORIGINAL SURVEY NO. _____

DATE _____

BY _____

COMPILED _____

NOTED _____

PLOTTED _____

TEMPLATE _____

AREAS _____

CREATED _____