


75 70 65 60 55 50 45 40 35 30 25 20 15 10 5 0 5 10 15 20 25 30 35 40 45 50 55 60 65 70 75

| F.A.I. RTE.                                   | SECTION | COUNTY | TOTAL SHEETS | SHEET NO. |
|---|---------|--------|--------------|-----------|
| ---   | ---     | ---    | 76           | 76        |
| STA. 735+45 TO STA. 736+20                    |         |        |              |           |
| FED. ROAD DIST. NO. ILLINOIS FED. AID PROJECT |         |        |              |           |
| CONTRACT NO. 70028                            |         |        |              |           |
| * (15,18-20)RS-2&(15-22)RS-2                  |         |        |              |           |
| ** COLES & CUMBERLAND                         |         |        |              |           |

FINAL SURVEY BY DATE  
 SURVEYED SURVEY BY DATE  
 NOTE BOOK NO. \_\_\_\_\_  
 TEMPLATE AREAS CHECKED

ORIGINAL SURVEY BY DATE  
 SURVEYED SURVEY BY DATE  
 NOTE BOOK NO. \_\_\_\_\_  
 TEMPLATE AREAS CHECKED

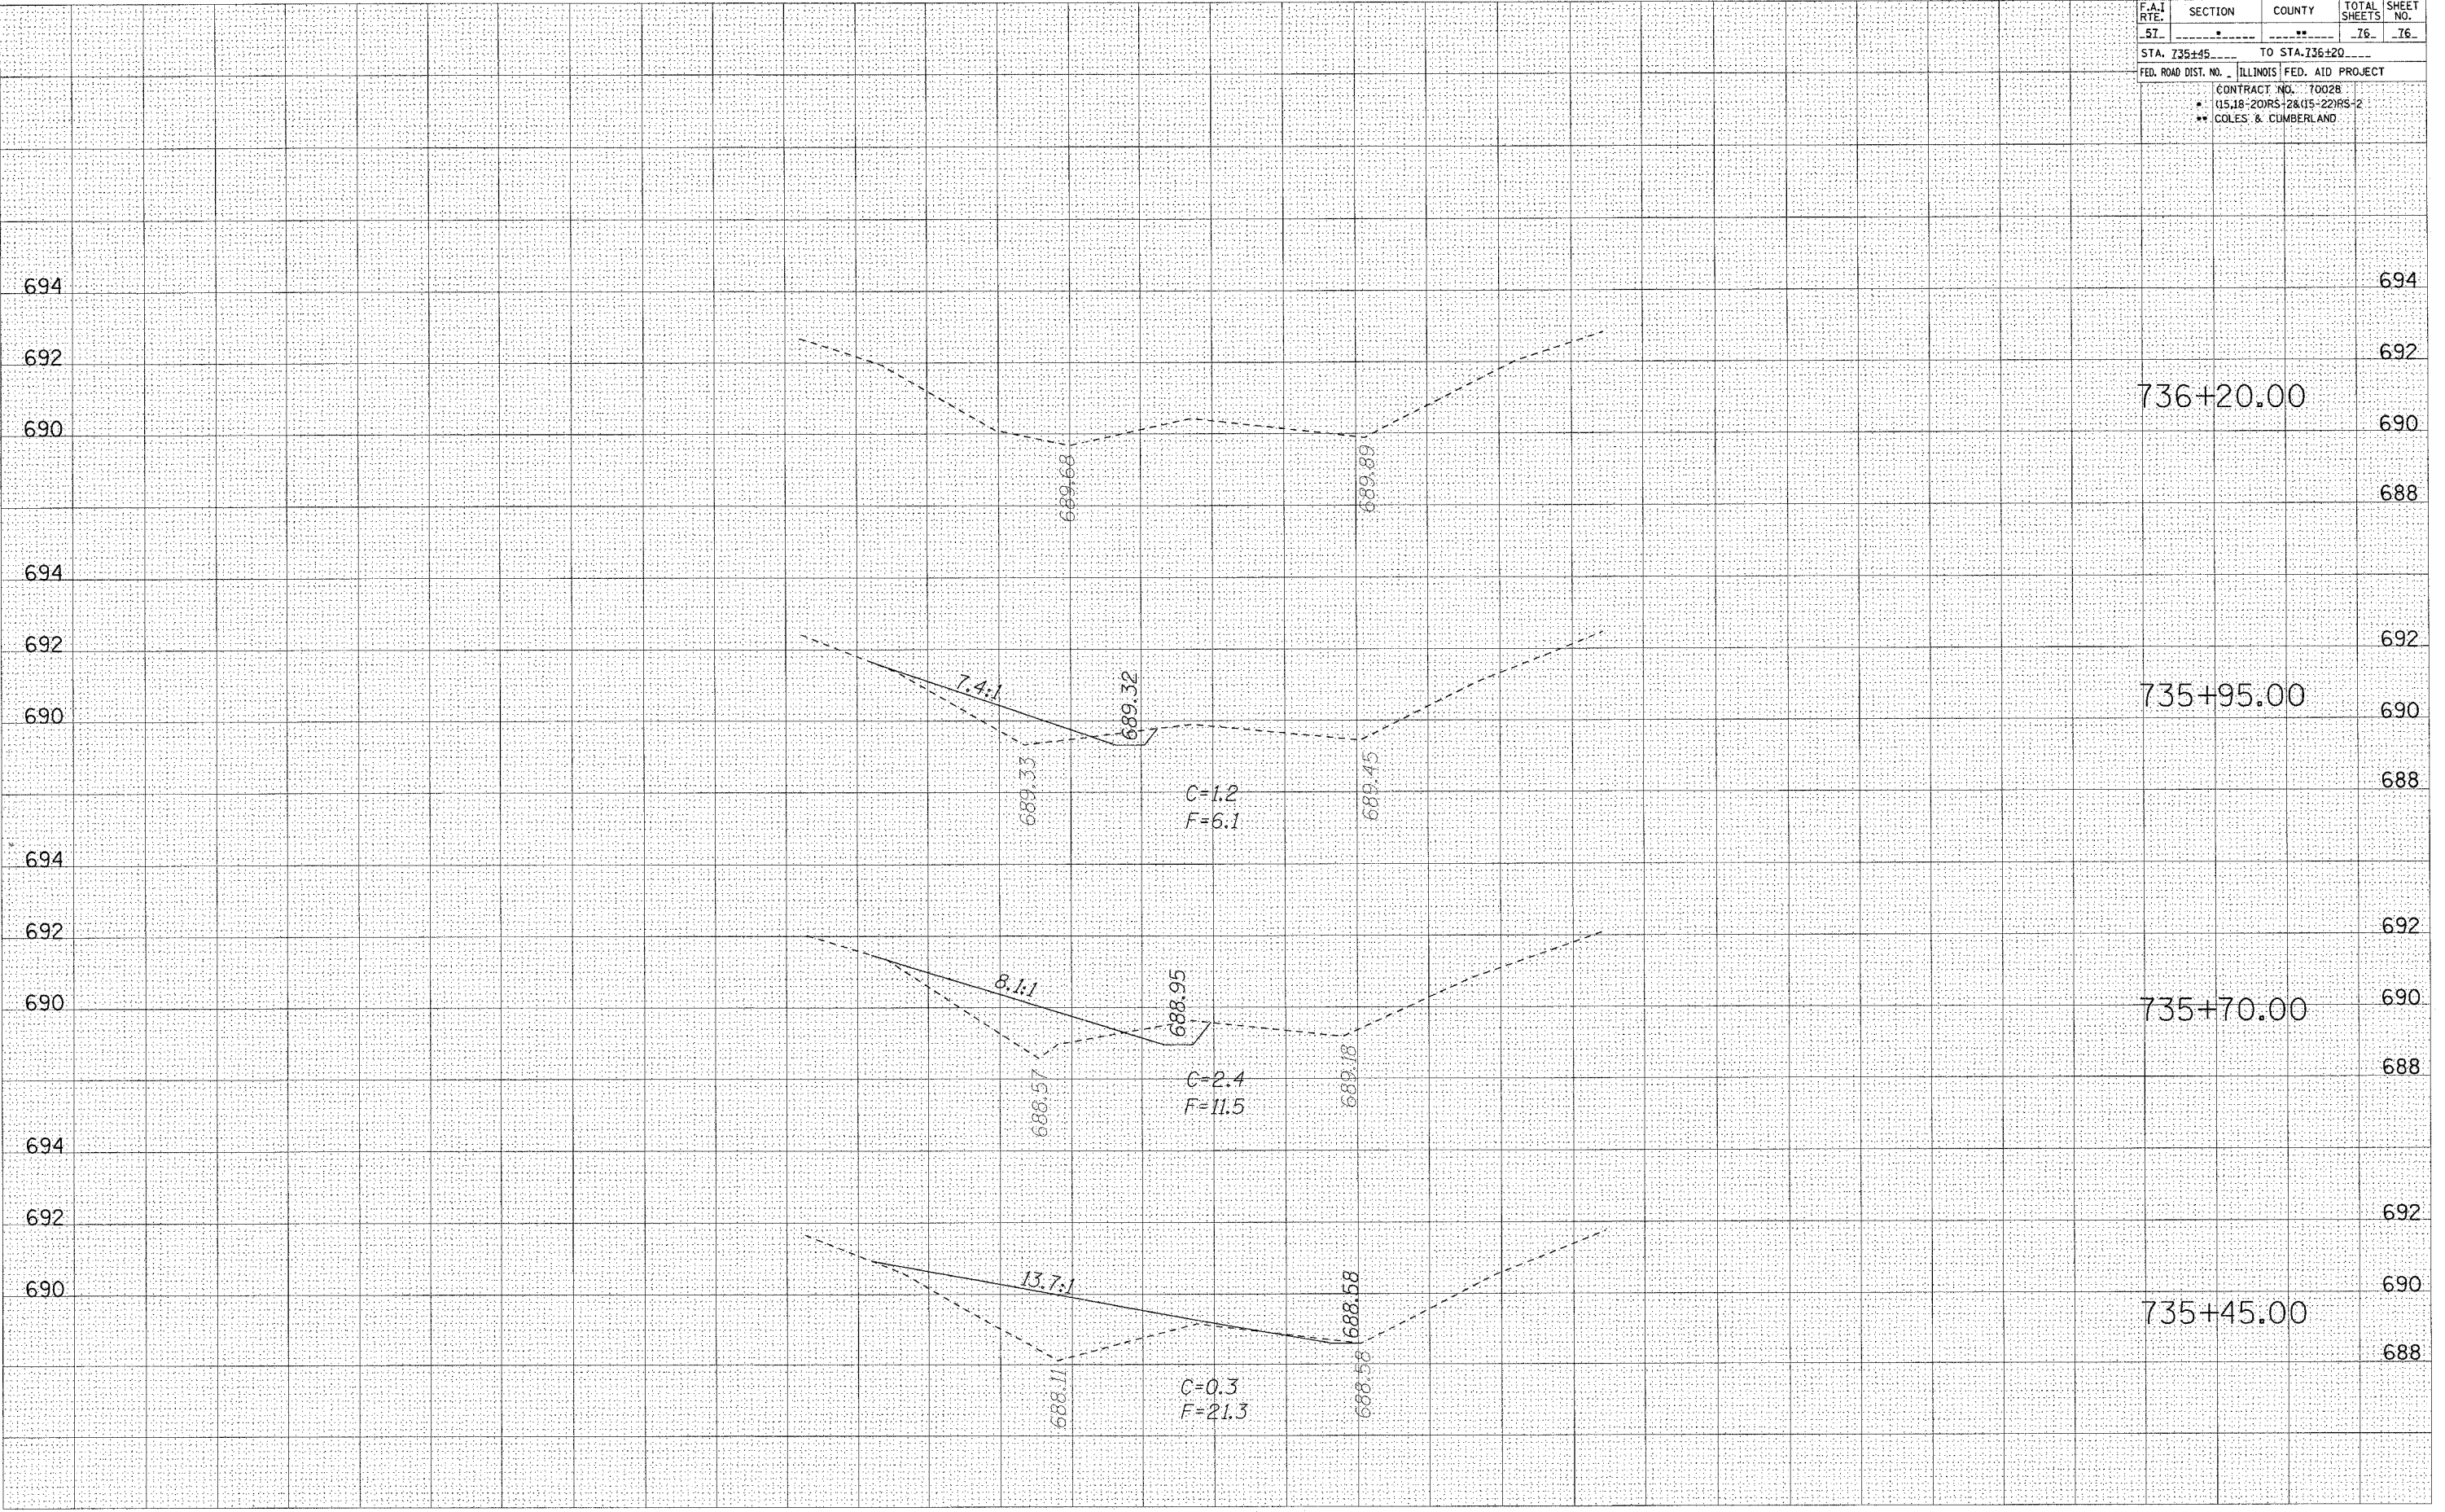

75 70 65 60 55 50 45 40 35 30 25 20 15 10 5 0 5 10 15 20 25 30 35 40 45 50 55 60 65 70 75