


F.A.P. RTE.	SECTION	COUNTY	TOTAL SHEETS	SHEET NO.
709		CHAMPAIGN	64	7
STA.		TO STA.		
FED. ROAD DIST. NO.		ILLINOIS FED. AID PROJECT		
		• 113RS-6 & (113BR-21) CONTRACT NO. 70181		

EXISTING TYPICAL SECTION


STATION 105+00 TO STATION 130+36.5

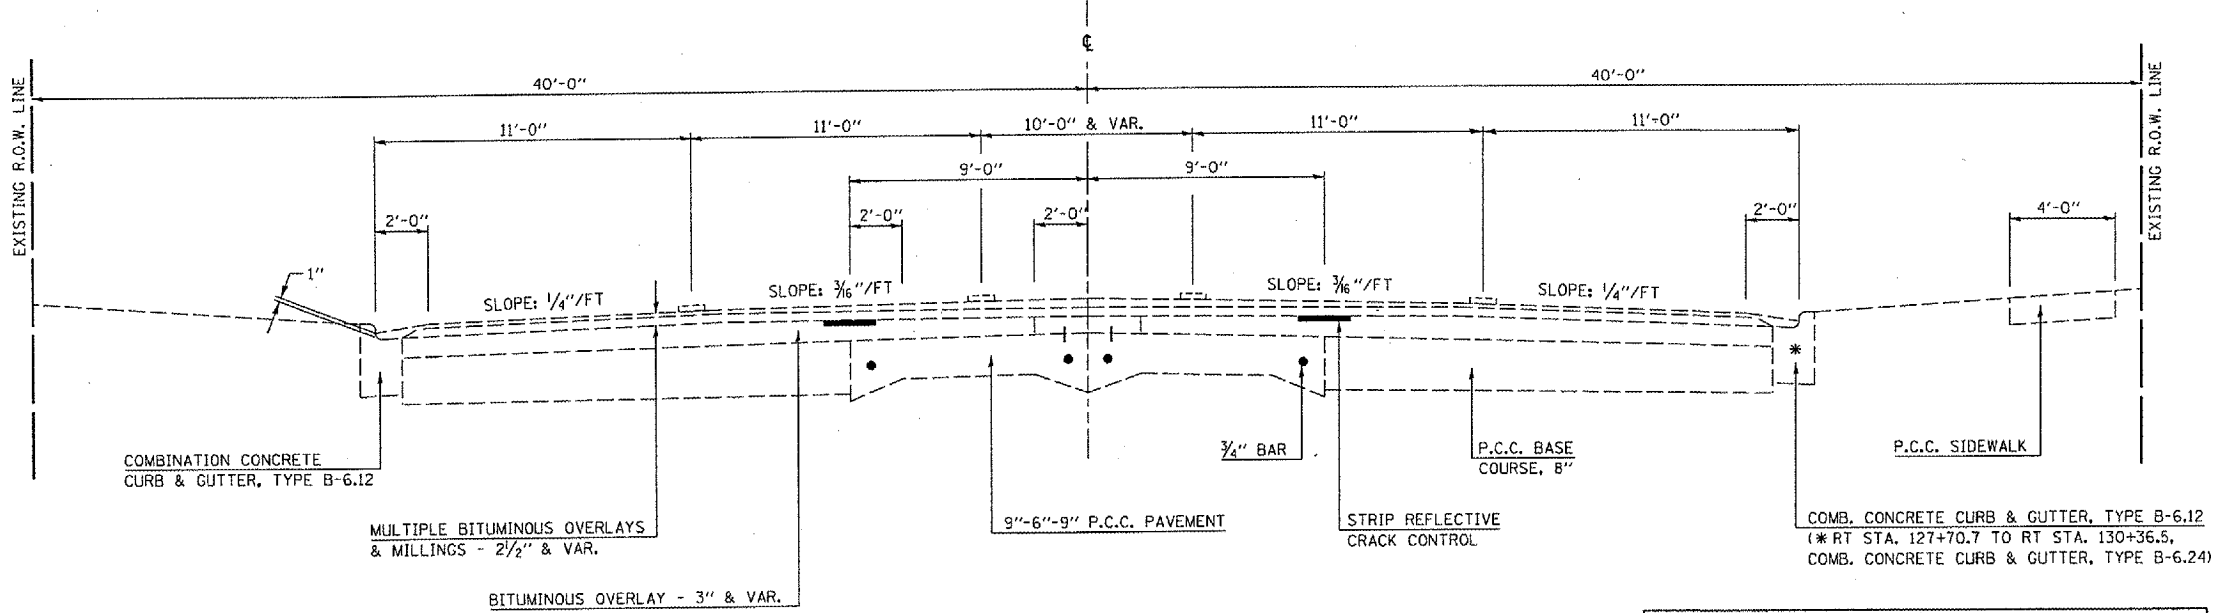

STATION EQUATION:
STA 109+97.00 BK = STA 110+00.00 AH

EXISTING TYPICAL SECTION

STATION 130+36.5 TO STATION 141+00

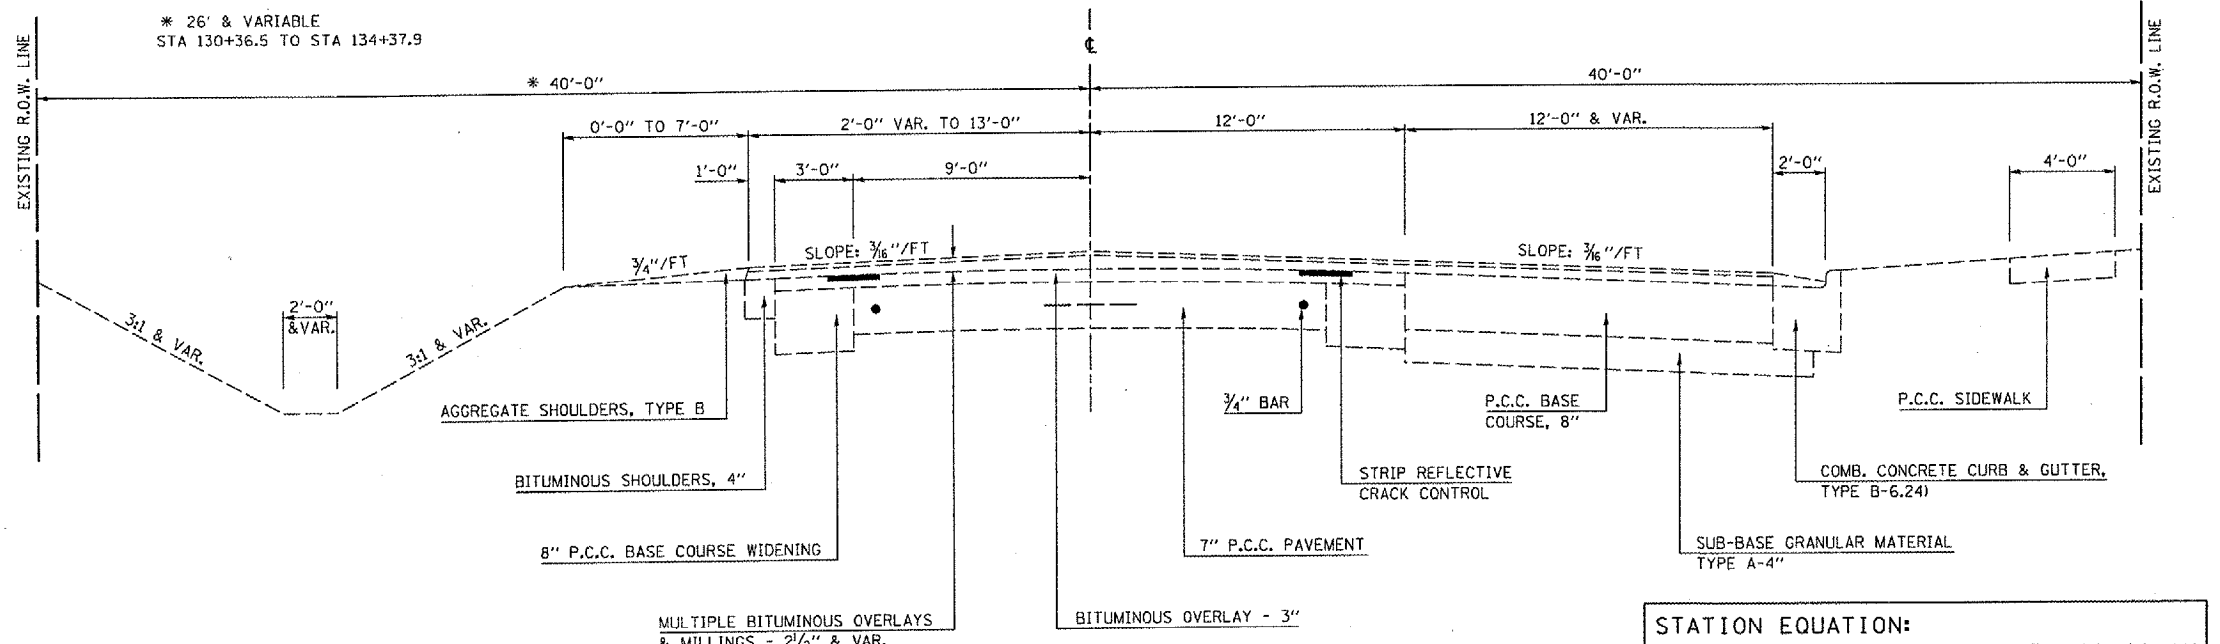

STATION EQUATION:
STA 134+37.90 BK = STA 134+40.40 AH
STA 139+97.40 BK = STA 140+00.00 AH