


### 4 PROPOSED TYPICAL SECTION

STATION TO STATION  
 ③ 147+86 TO 150+25.8 ⑤  
 ⑤ 151+15.5 TO 153+58 ③

F.A.P. RTE.	SECTION	COUNTY	TOTAL SHEETS	SHEET NO.
709	*	CHAMPAIGN	64	14
STA.		TO STA.		
FED. ROAD DIST. NO.		ILLINOIS FED. AID PROJECT		
* 113RS-6 & (113BR-211) CONTRACT NO. 70181				

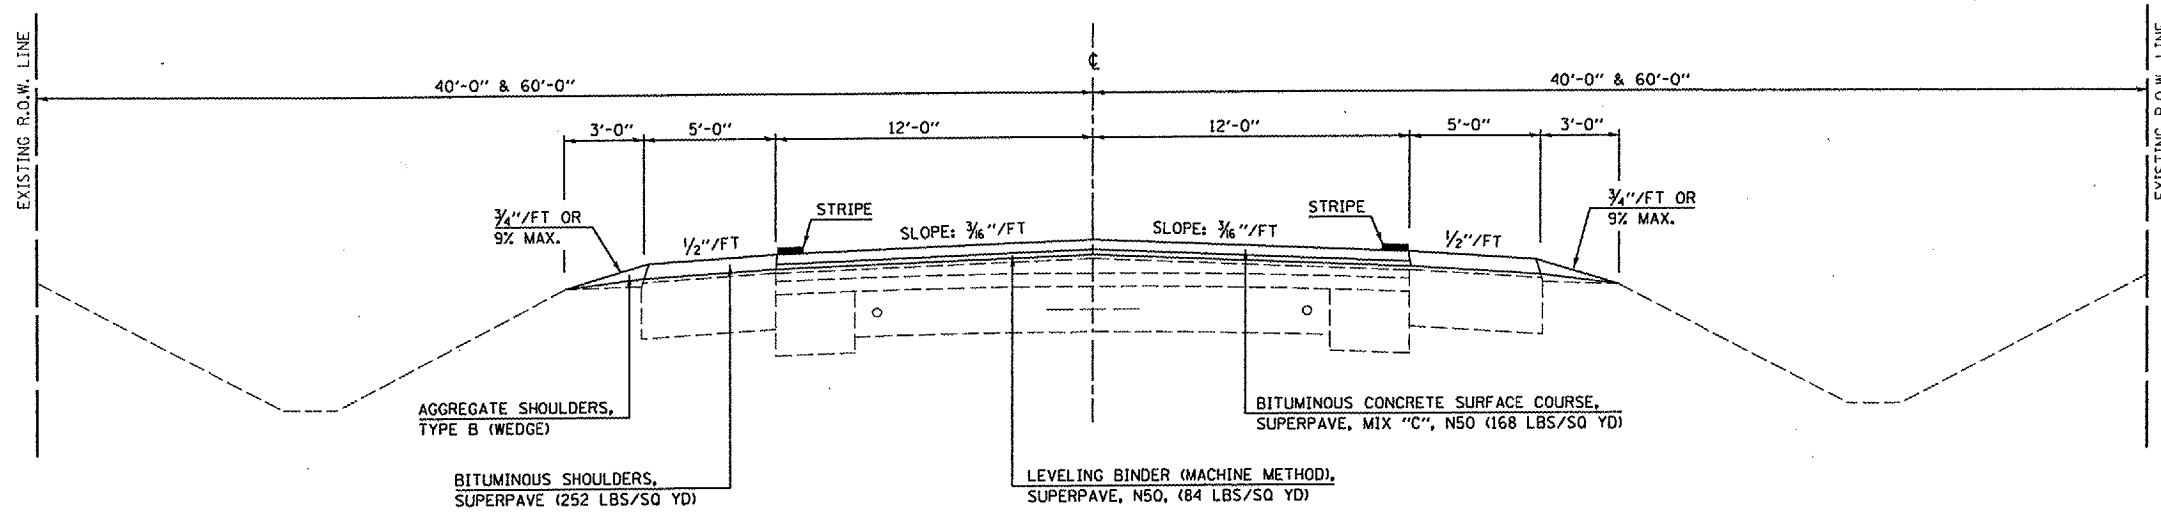

### 5 PROPOSED TYPICAL SECTION

STATION TO STATION  
 ④ 150+25.8 TO 151+15.5 ④

