


F.A.P. RTE.	SECTION	COUNTY	TOTAL SHEETS	SHEET NO.
709	*	CHAMPAIGN	64	27
STA. 105+00		TO STA. 117+00		
FED. ROAD DIST. NO.		ILLINOIS FED. AID PROJECT		


113RS-6 & (113BR-2)I
CONTRACT NO. 70181

BEGIN SECTION 113RS-6 & (113BR-2)I
STATION 105+00

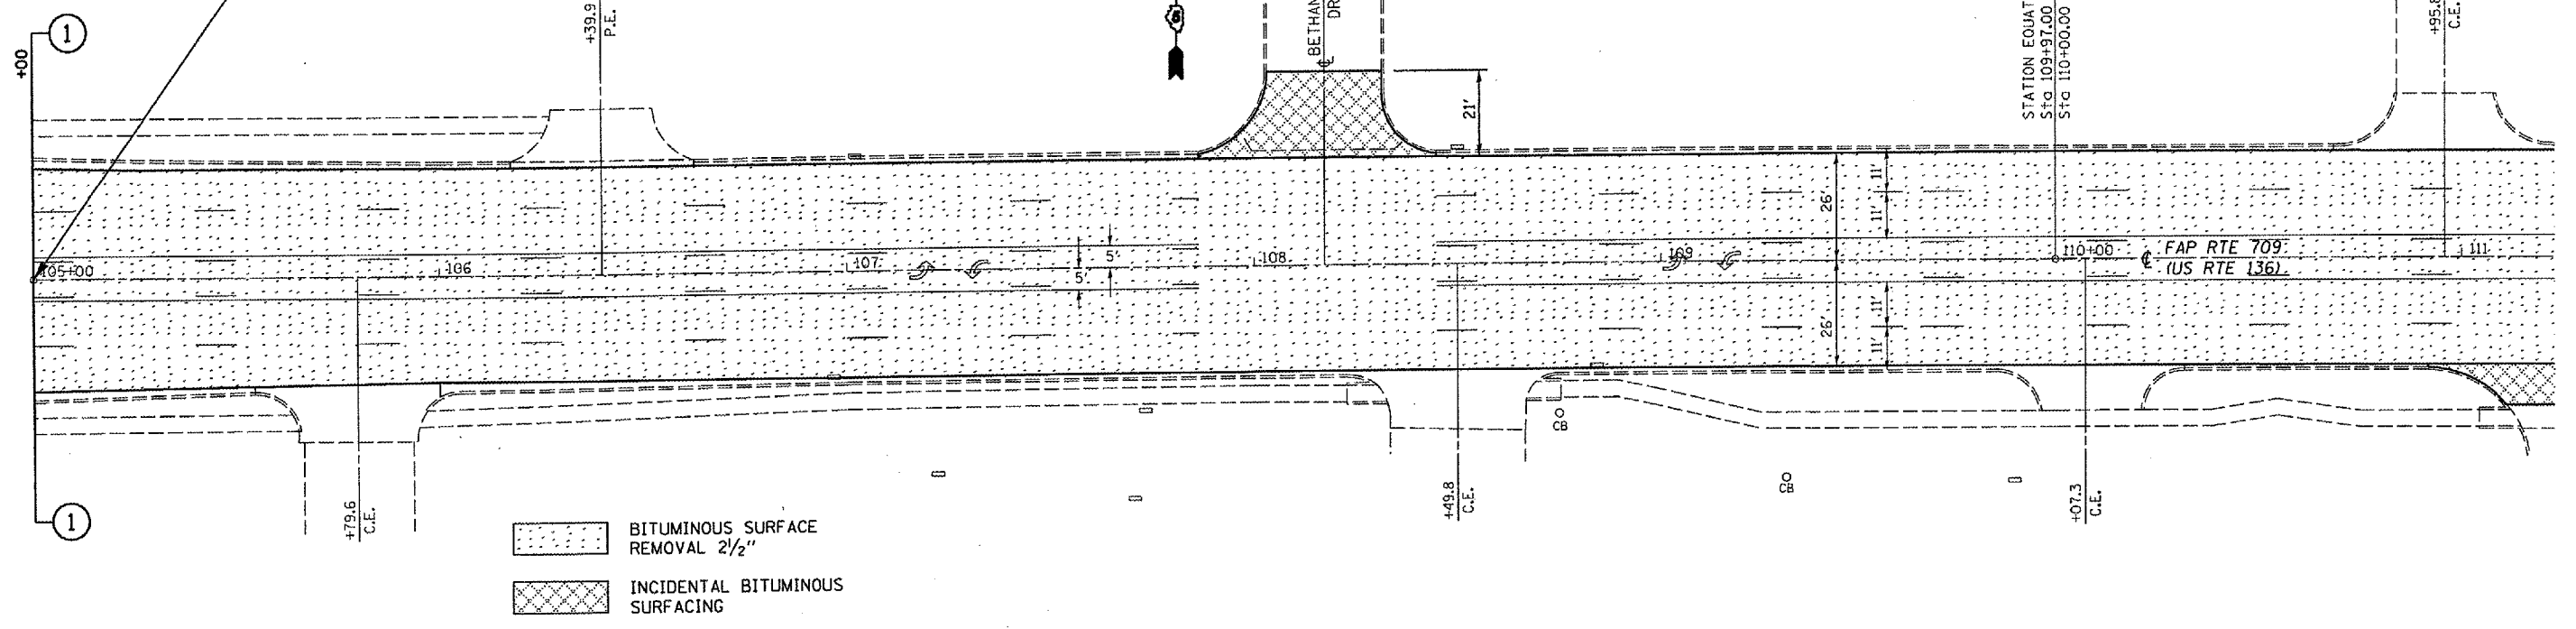

BITUMINOUS SURFACE
REMOVAL 2 1/2"

INCIDENTAL BITUMINOUS
SURFACING

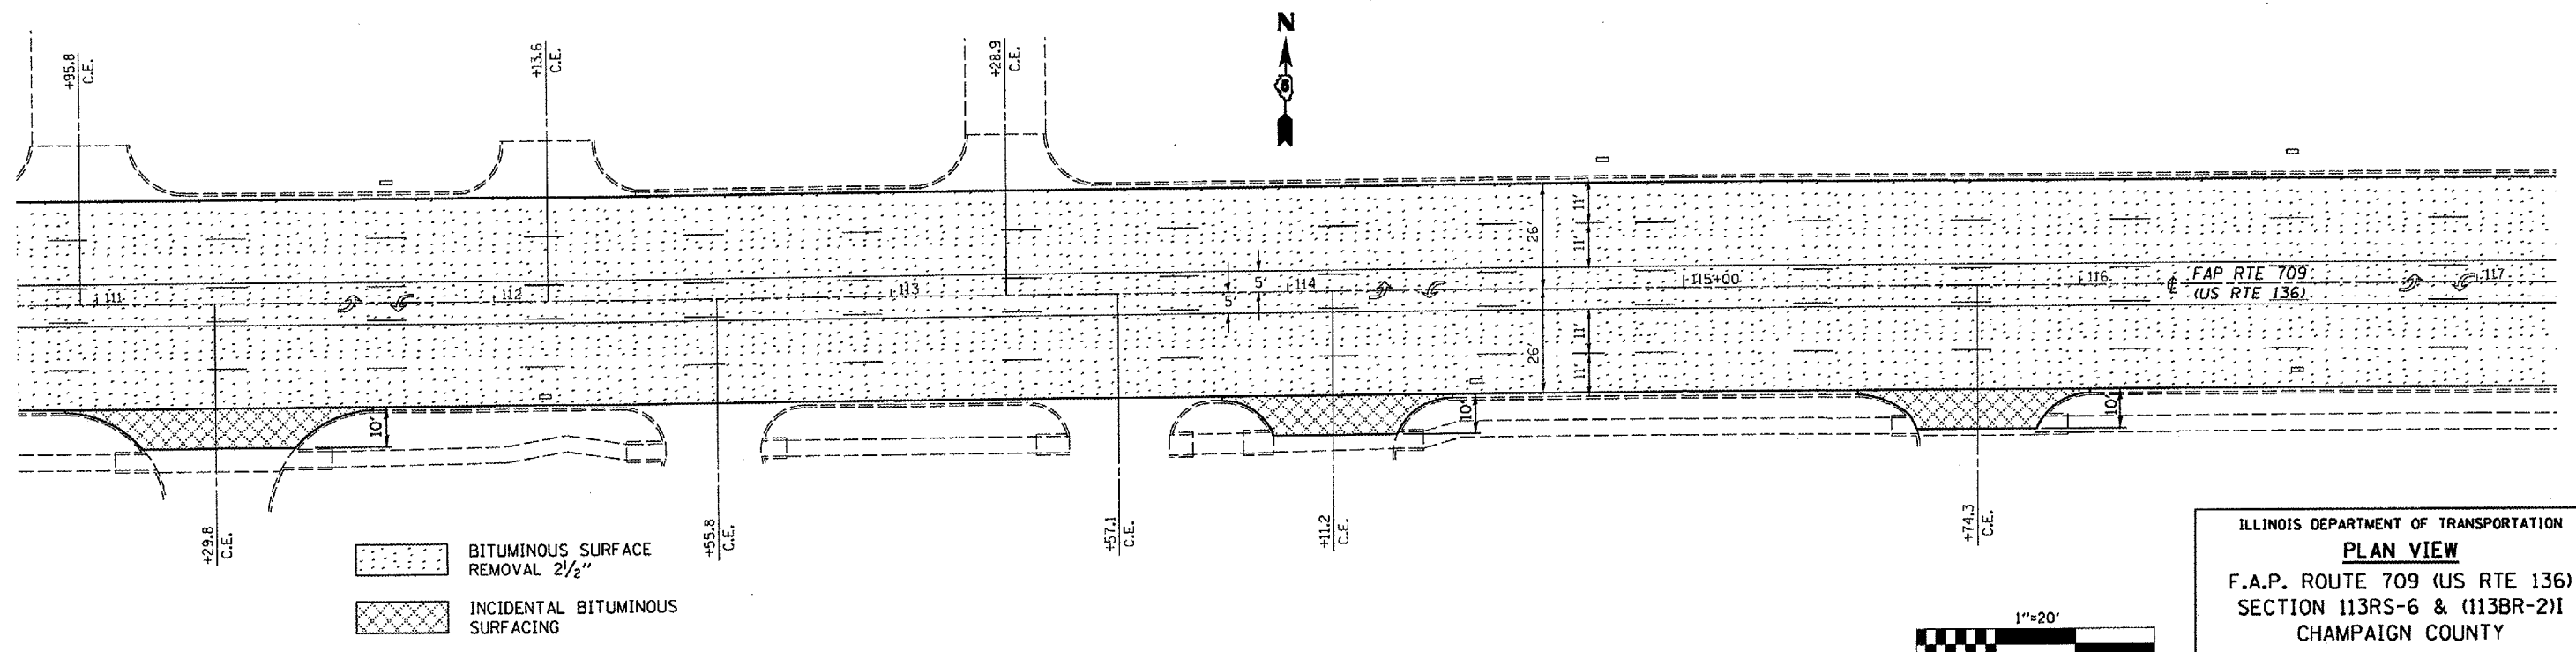

BITUMINOUS SURFACE
REMOVAL 2 1/2"

INCIDENTAL BITUMINOUS
SURFACING

ILLINOIS DEPARTMENT OF TRANSPORTATION
PLAN VIEW
F.A.P. ROUTE 709 (US RTE 136)
SECTION 113RS-6 & (113BR-2)I
CHAMPAIGN COUNTY

SCALE: 1"=20'
DATE 08/23/04

DRAWN BY: CADD
CHECKED BY:

