
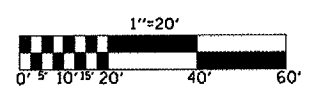
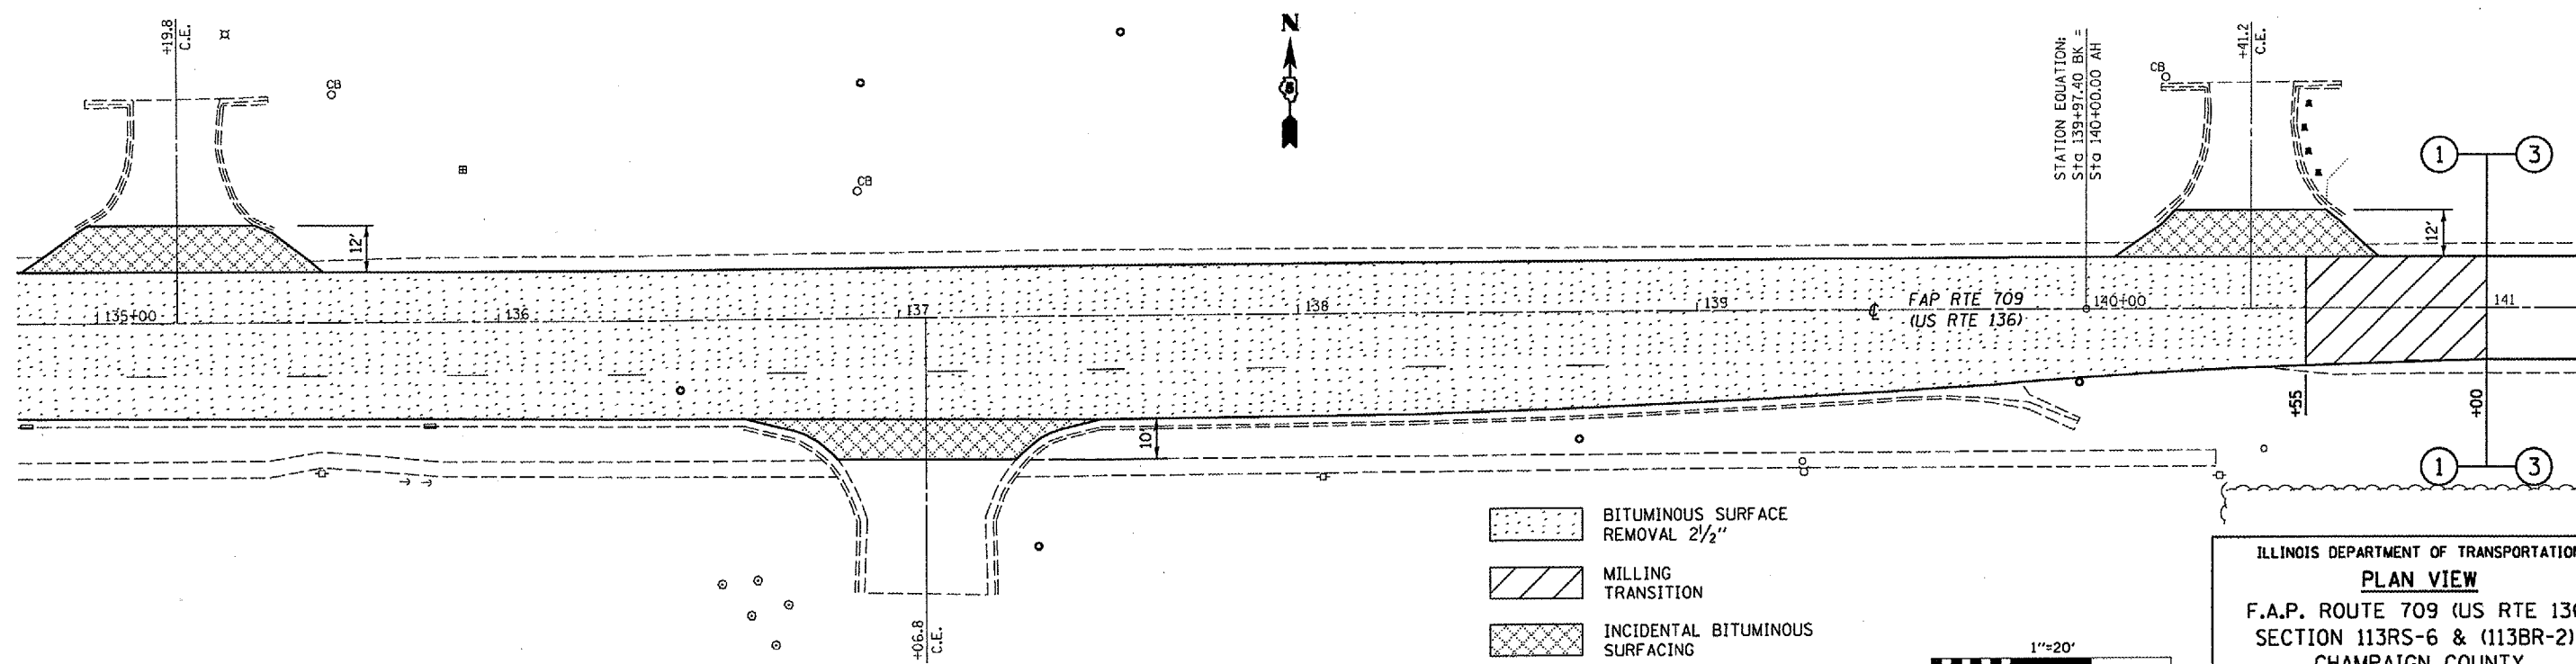


F.A.P. RTE.	SECTION	COUNTY	TOTAL SHEETS	SHEET NO.
709	*	CHAMPAIGN	64	29
STA. 129+00		TO STA. 141+00		
FED. ROAD DIST. NO.		ILLINOIS FED. AID PROJECT		
* 113RS-6 & (113BR-2) CONTRACT NO. 70181				

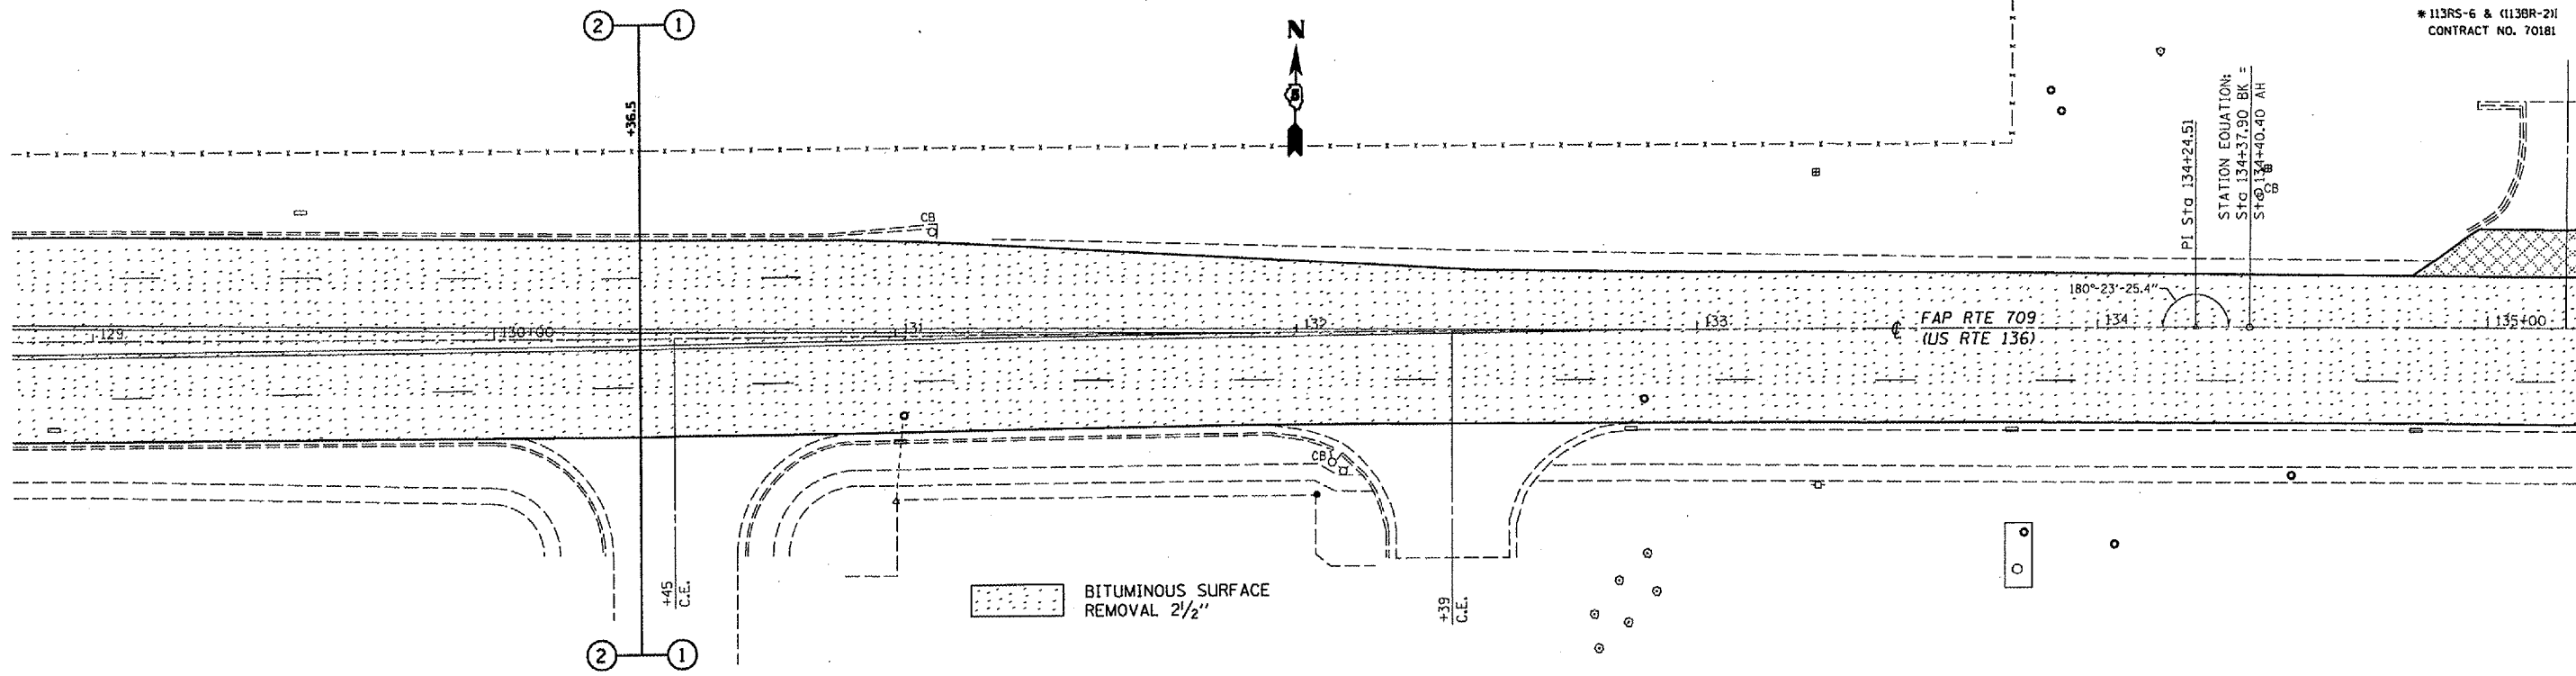

ILLINOIS DEPARTMENT OF TRANSPORTATION
PLAN VIEW
 F.A.P. ROUTE 709 (US RTE 136)
 SECTION 113RS-6 & (113BR-2)I
 CHAMPAIGN COUNTY
 SCALE: 1"=20'
 DATE 08/23/04
 DRAWN BY: CADD
 CHECKED BY: