
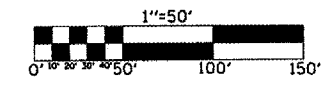
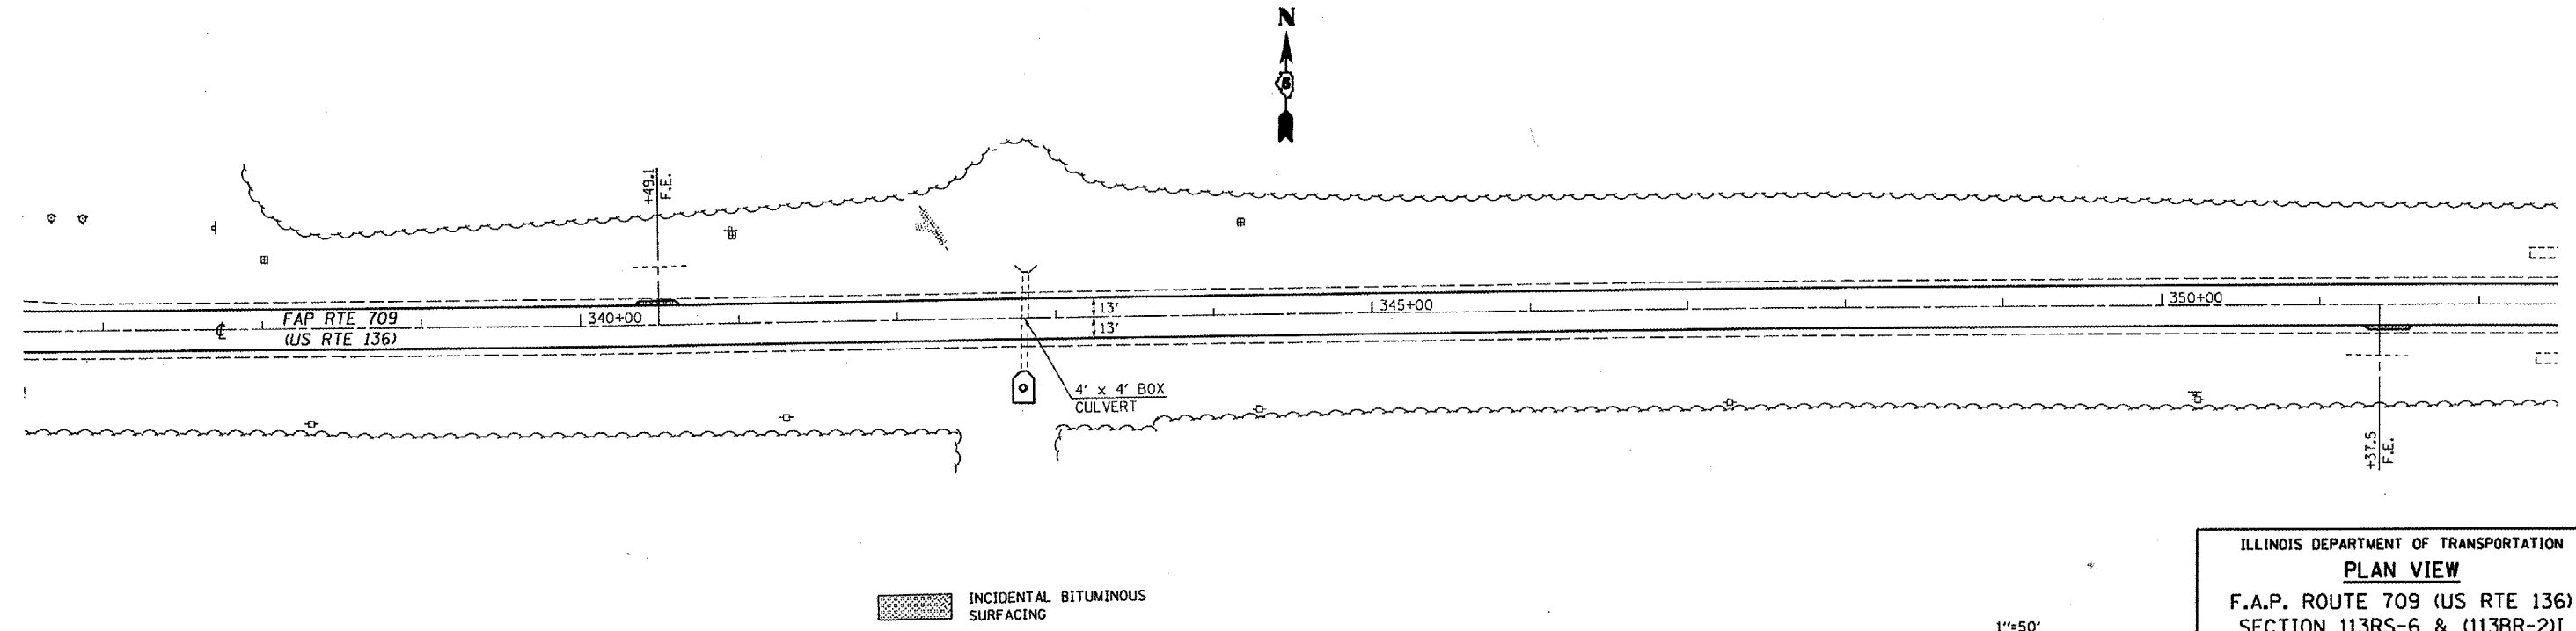


F.A.P. RTE.	SECTION	COUNTY	TOTAL SHEETS	SHEET NO.
709	*	CHAMPAIGN	64	36
STA. 322+00		TO STA. 352+00		
FED. ROAD DIST. NO.	ILLINOIS FED. AID PROJECT			
* 113RS-6 & (113BR-2) CONTRACT NO. 70181				

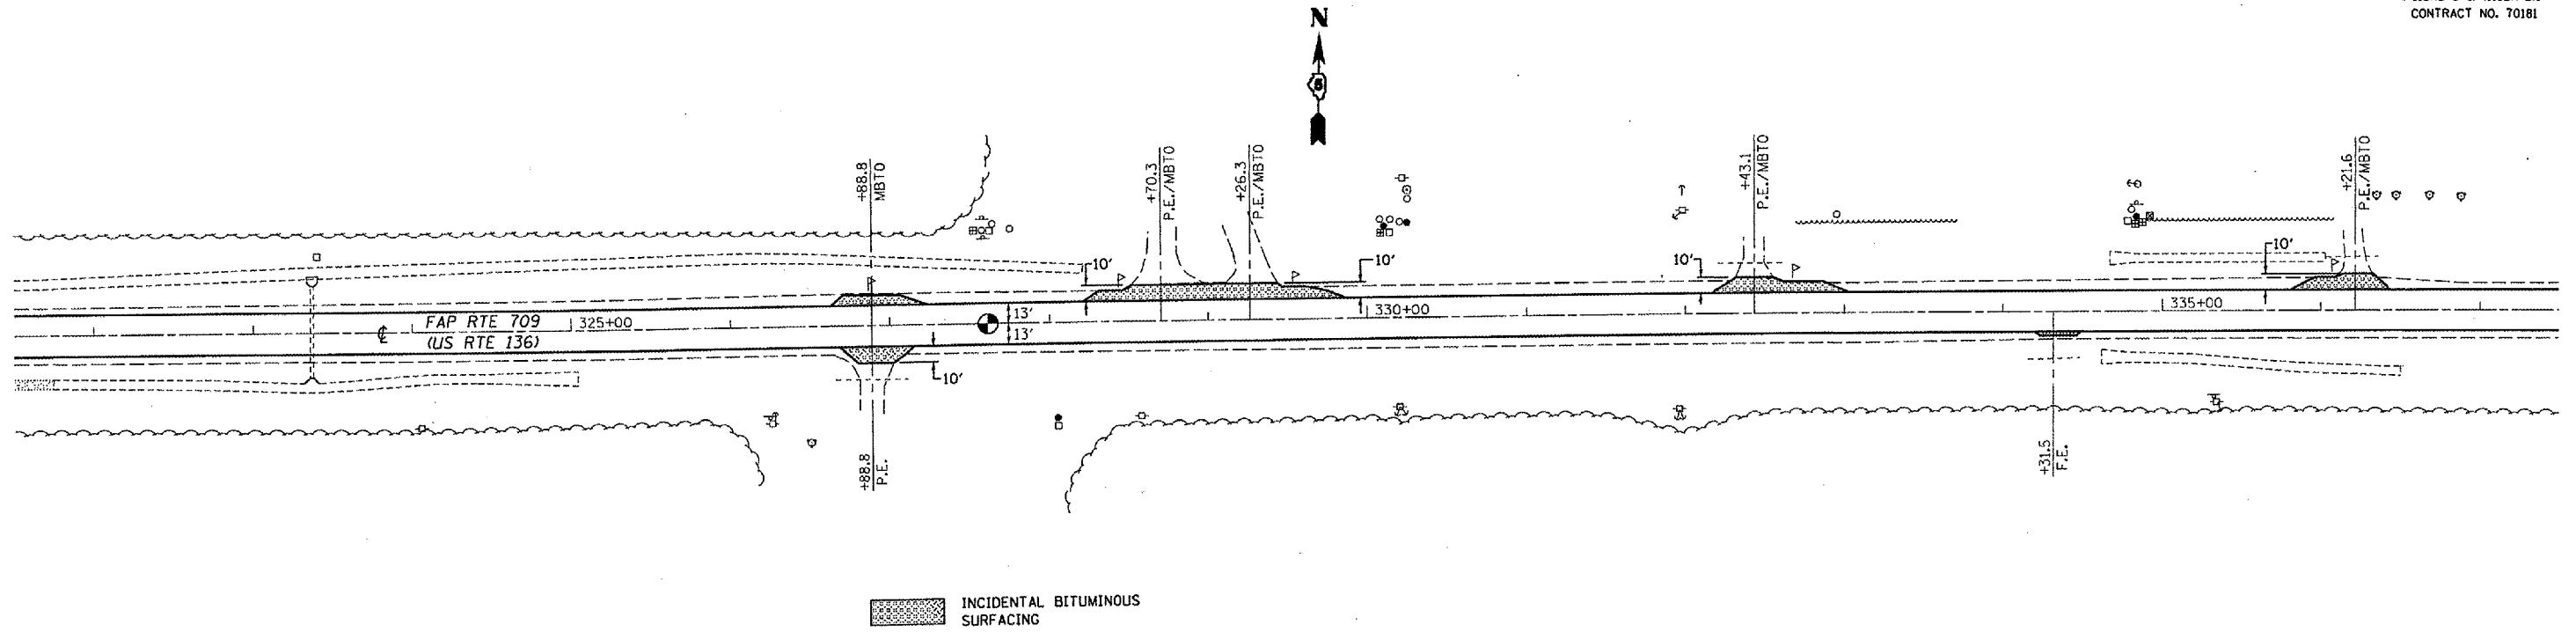

ILLINOIS DEPARTMENT OF TRANSPORTATION  
**PLAN VIEW**  
 F.A.P. ROUTE 709 (US RTE 136)  
 SECTION 113RS-6 & (113BR-2)I  
 CHAMPAIGN COUNTY

SCALE: 1"=50'  
 DATE 08/23/04

DRAWN BY: CADD  
 CHECKED BY: