



F.A.P. RTE.	SECTION	COUNTY	TOTAL SHEETS	SHEET NO.
709		CHAMPAIGN	64	43
STA.		TO STA.		
FED. ROAD DIST. NO.	ILLINOIS FED. AID PROJECT			
	• 113RS-6 & (113BR-2)I			
	CONTRACT NO. 70181			

SHEET 3 OF 6

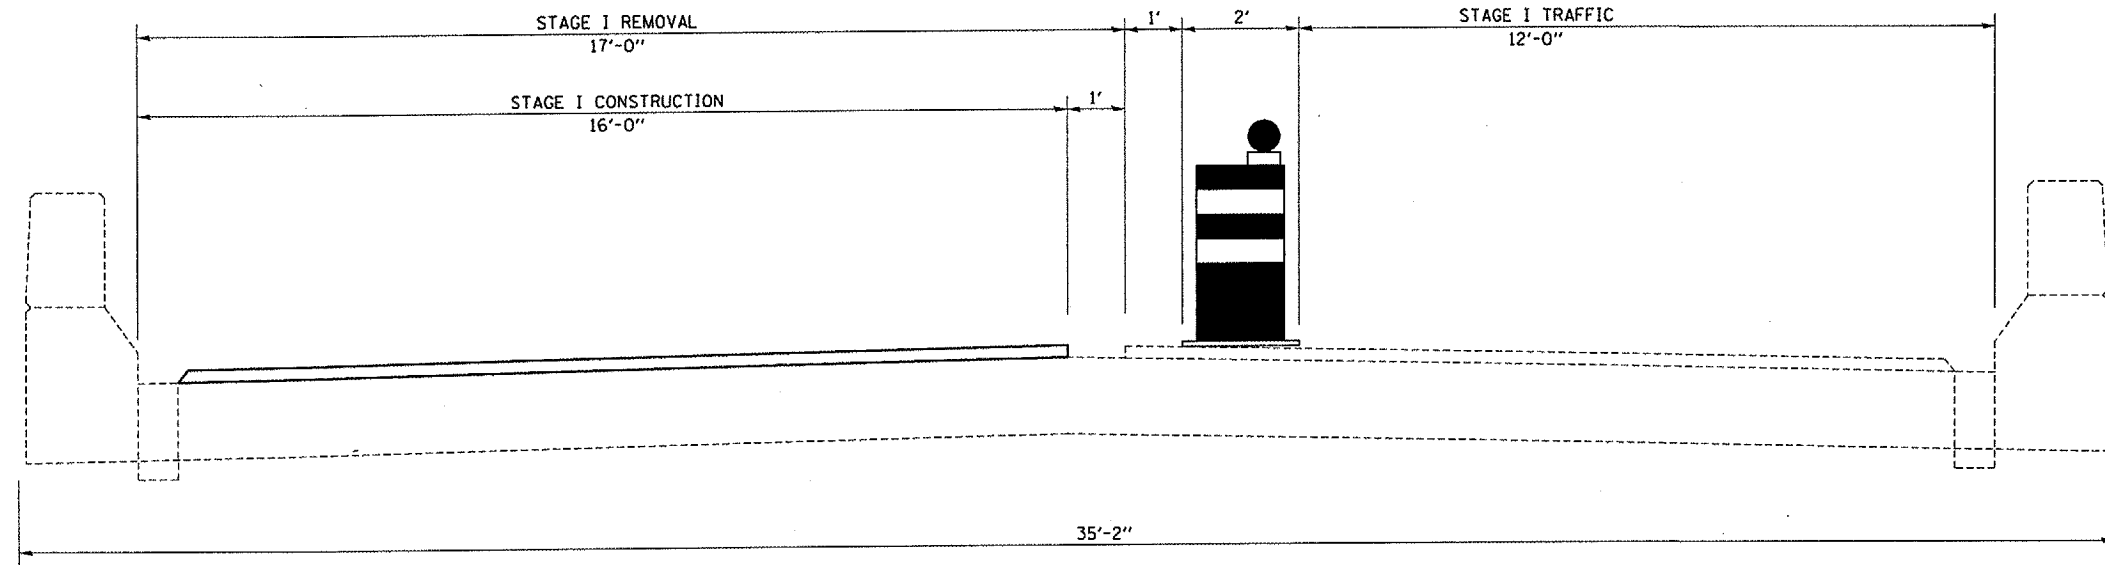

STAGE I CONSTRUCTION
(LOOKING EAST)

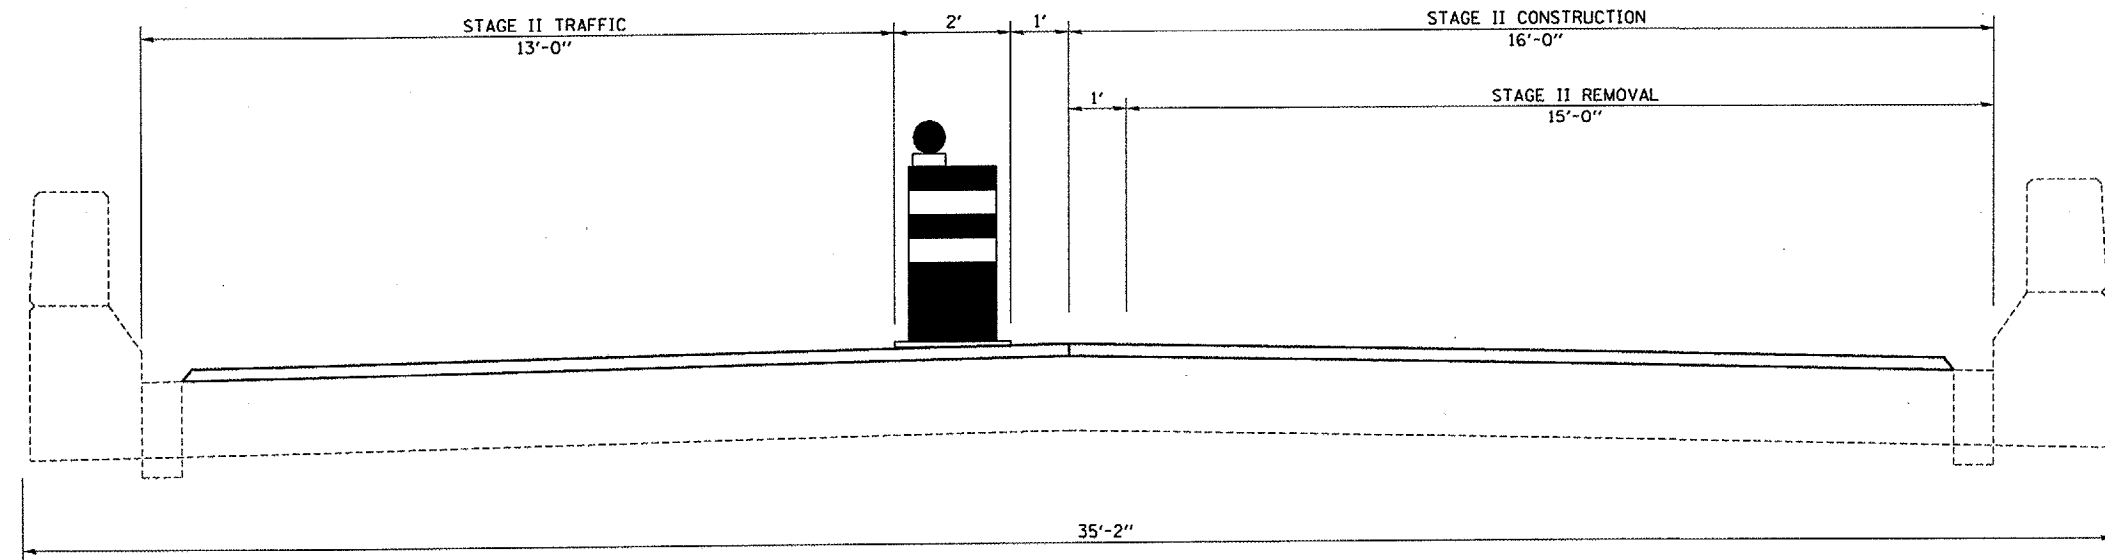

STAGE II CONSTRUCTION
(LOOKING EAST)

ILLINOIS DEPARTMENT OF TRANSPORTATION
STAGE CONSTRUCTION DETAILS
 F.A.P. ROUTE 709
 SECTION 113RS-6 & (113BR-2)I
 CHAMPAIGN COUNTY
 S.N. 010-0257
 SCALE: DO NOT SCALE
 DATE: 08/17/04
 DRAWN BY: CADD
 CHECKED BY: