


F.A.P. RTE.	SECTION	COUNTY	TOTAL SHEETS	SHEET NO.
709	*	CHAMPAIGN	64	44
STA.	TO STA.			
FED. ROAD DIST. NO.	ILLINOIS	FED. AID PROJECT		
	* 113RS-6 & (113BR-2)I			
	CONTRACT NO. 70181			

SHEET 4 OF 6

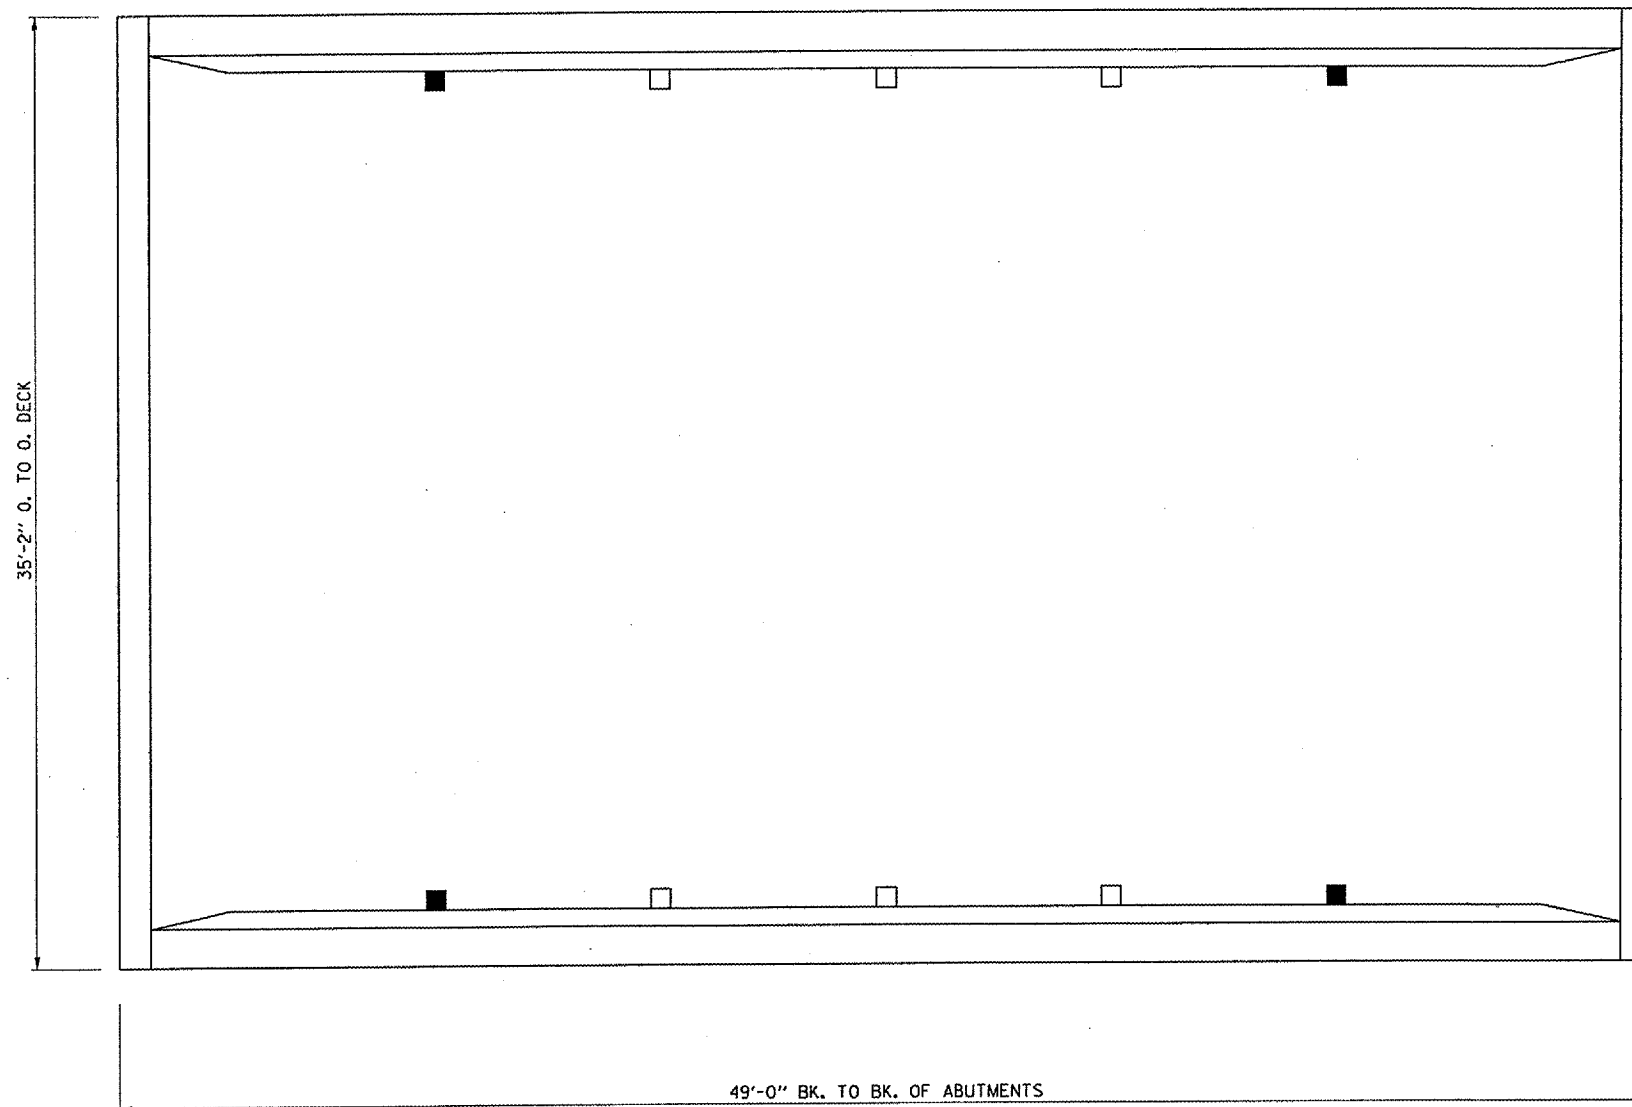

NOTES:

■ DRAIN ELIMINATION

AREAS OF PARTIAL DEPTH PATCHES SHALL BE DETERMINED BY THE ENGINEER AFTER THE BITUMINOUS OVERLAY AND WATERPROOFING ARE REMOVED.

AREAS OF DECK REPAIRS SHOWN ARE ESTIMATED. THE ENGINEER SHALL SHOW ACTUAL LOCATIONS OF DECK REPAIRS ON AS-BUILT PLANS.

PLAN VIEW OF AS BUILT PARTIAL PATCHES
S.N. 010-0257

ILLINOIS DEPARTMENT OF TRANSPORTATION
DECK REPAIR
F.A.P. ROUTE 709
SECTION 113RS-6 & (113BR-2)I
CHAMPAIGN COUNTY
S.N. 010-0257

SCALE: DO NOT SCALE DRAWN BY: CADD
DATE: 09/21/04 CHECKED BY: