

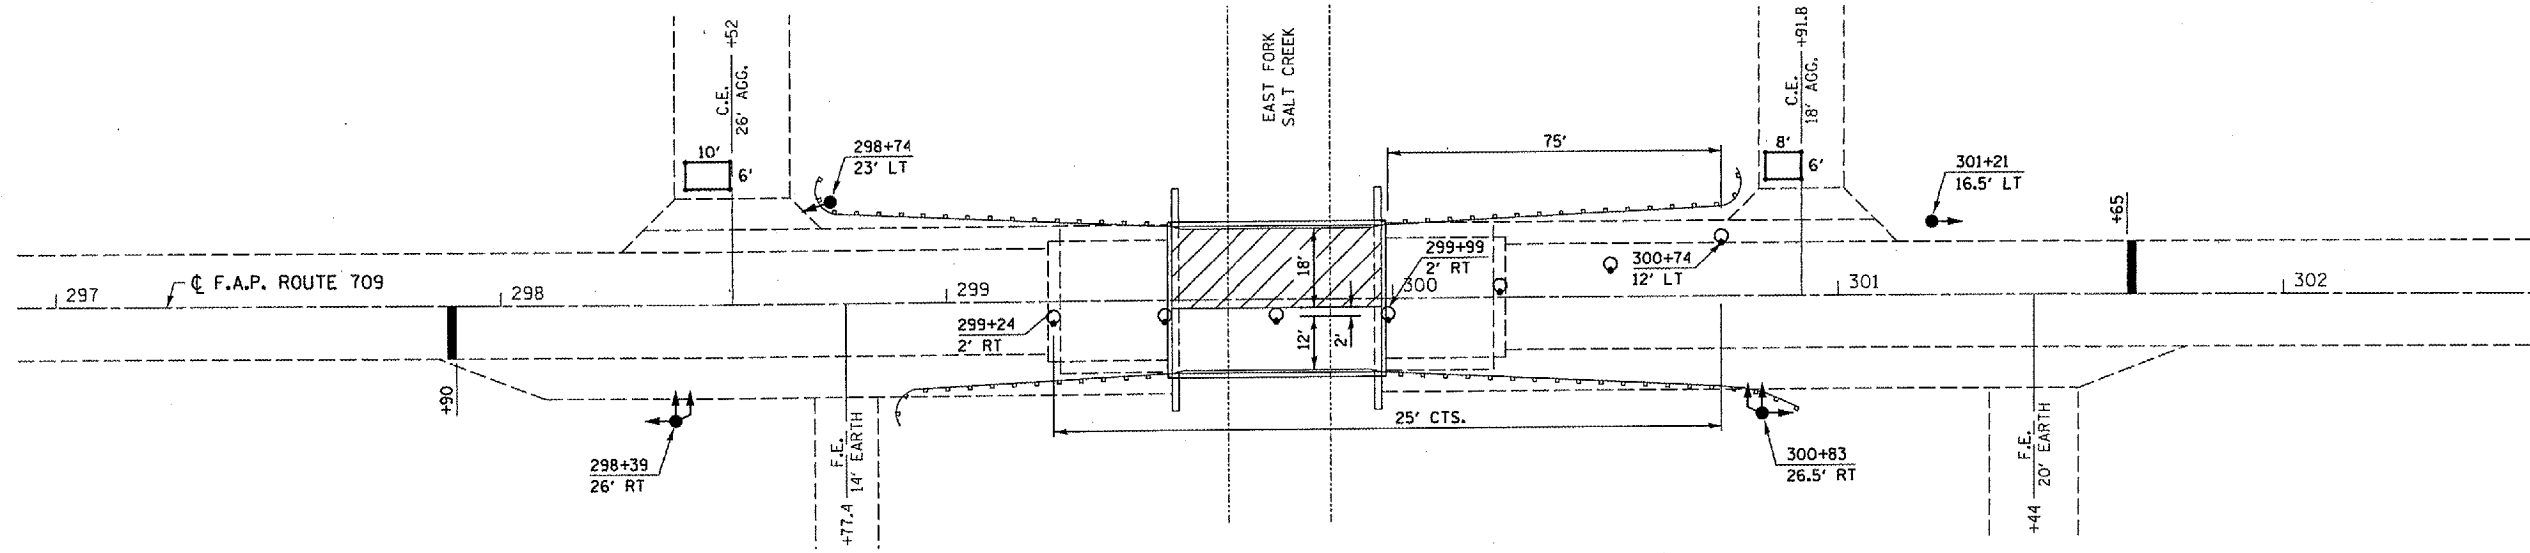


F.A.P. RTE.	SECTION	COUNTY	TOTAL SHEETS	SHEET NO.
709	-	CHAMPAIGN	64	47
STA. TO STA.		ILLINOIS FED. AID PROJECT		
FED. ROAD DIST. NO.		• 113RS-6 & 113BR-211 CONTRACT NO. 70181		

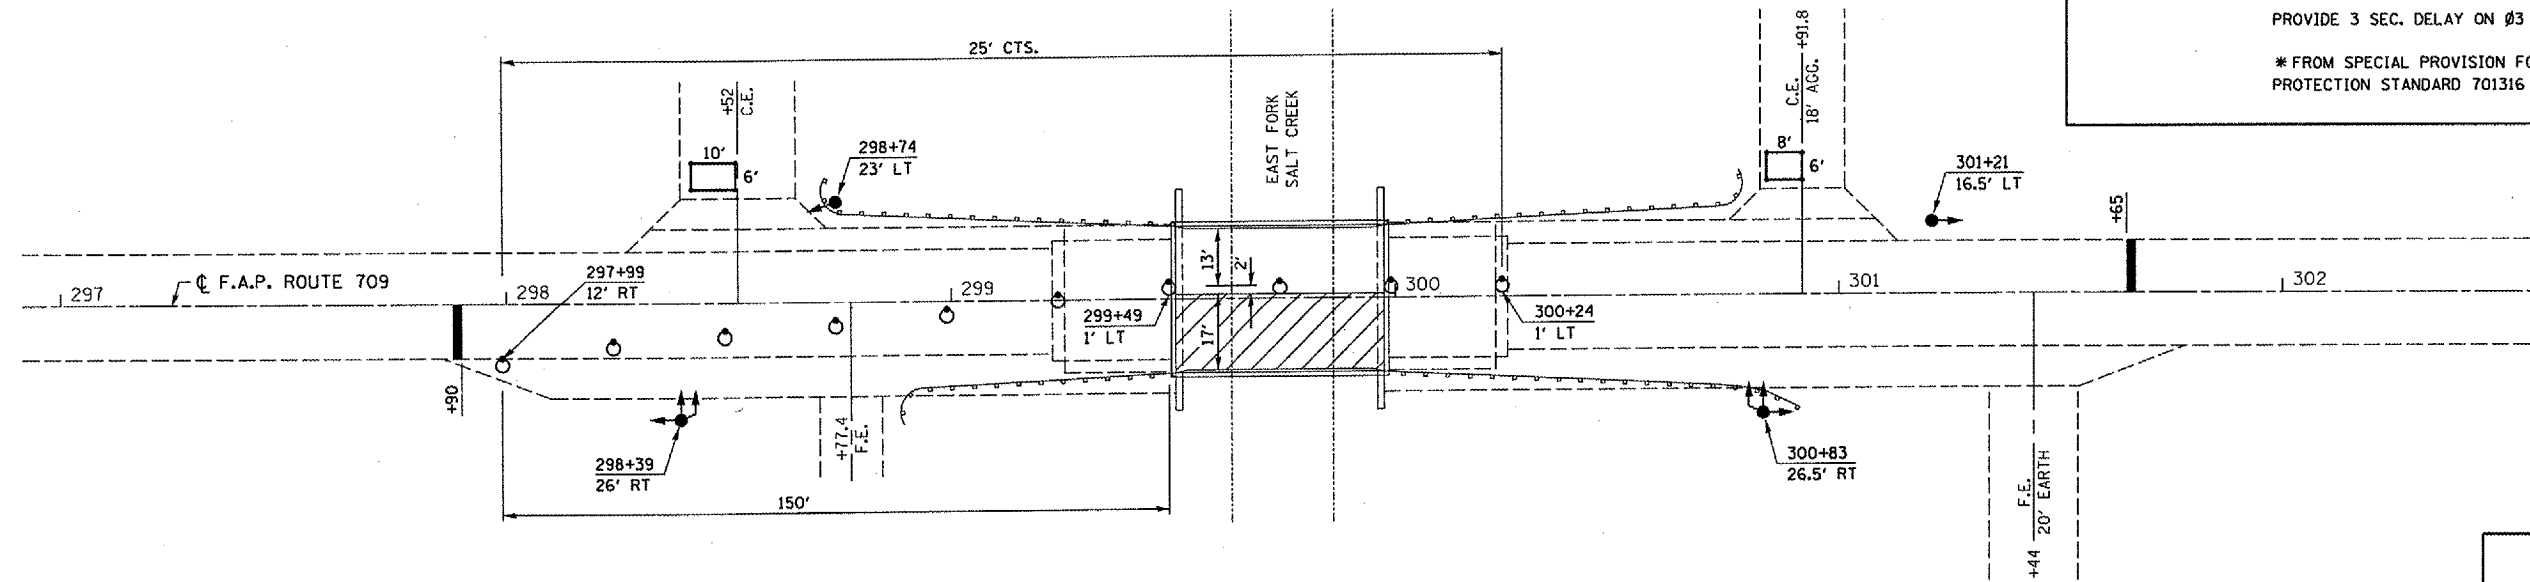


**STAGE I CONSTRUCTION**

NOTE:  
TRAFFIC DETAILS NOT SHOWN ARE TO  
CONFORM WITH STANDARD 701316.

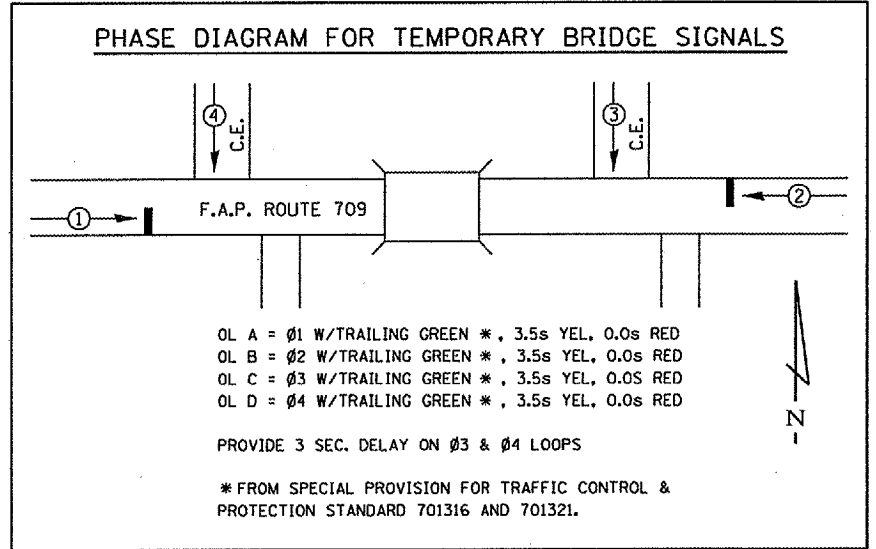

**STAGE II CONSTRUCTION**

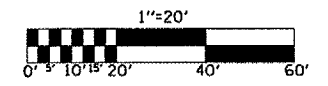

ILLINOIS DEPARTMENT OF TRANSPORTATION  
**TRAFFIC CONTROL PLAN  
 FOR STAGE CONSTRUCTION**  
 F.A.P. ROUTE 709  
 SECTION 113RS-6 & 113BR-211  
 CHAMPAIGN COUNTY  
 S.N. 010-0257

SCALE: DO NOT SCALE  
 DATE: 08/27/04  
 DRAWN BY: CADD  
 CHECKED BY: