


F.A.P. RTE.	SECTION	COUNTY	TOTAL SHEETS	SHEET NO.
709	•	CHAMPAIGN	64	48
STA.		TO STA.		
FED. ROAD DIST. NO.		ILLINOIS	FED. AID PROJECT	
• 113RS-6 & (113BR-21) CONTRACT NO. 70181				

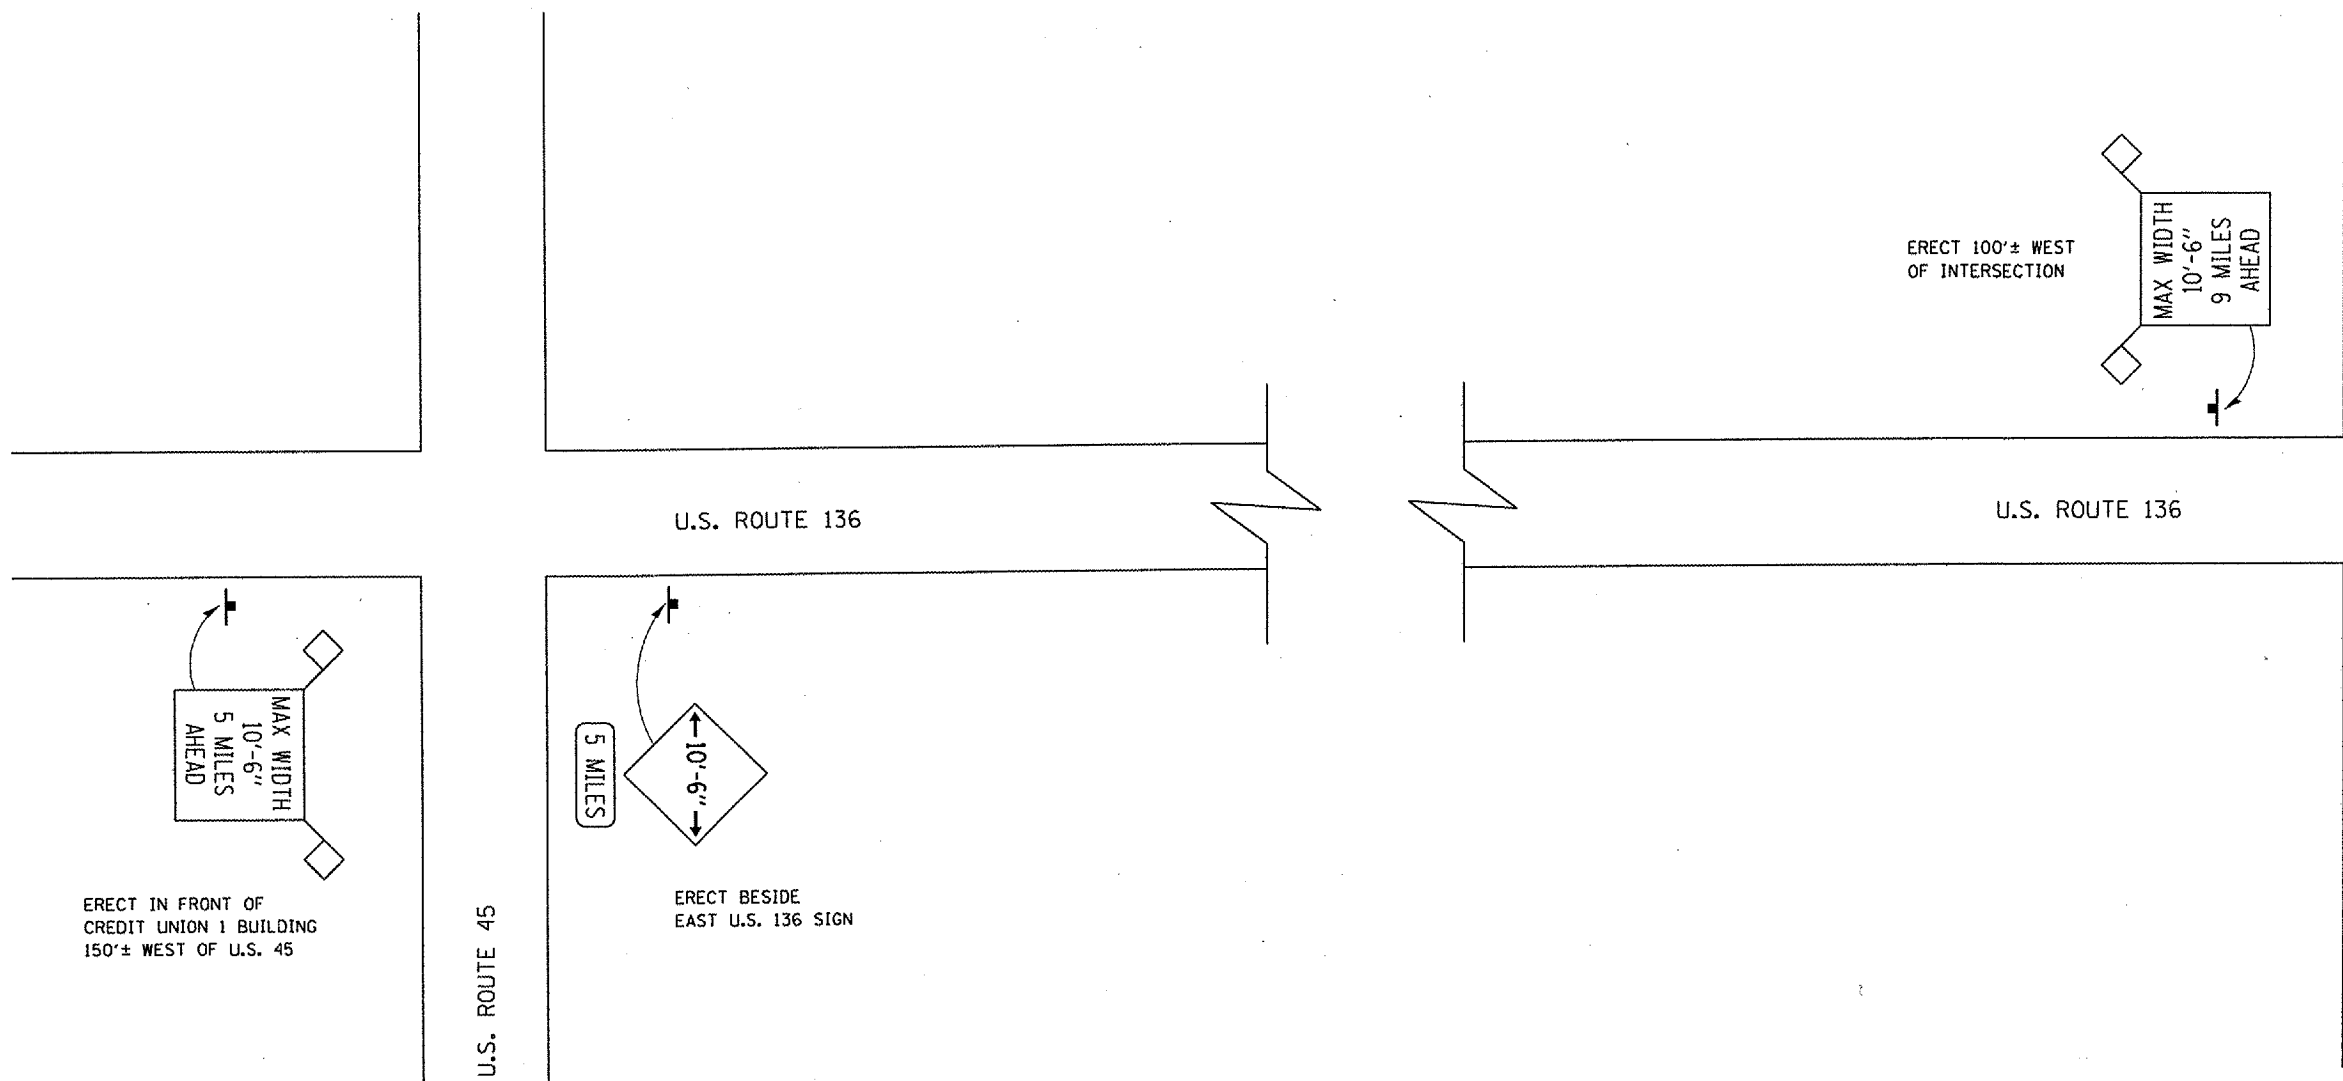

IL ROUTE 49
U.S. ROUTE 136/IL ROUTE 49

ERECT 100'± WEST OF INTERSECTION

MAX WIDTH
10'-6"
9 MILES
AHEAD

U.S. ROUTE 136

U.S. ROUTE 136

ERECT IN FRONT OF
CREDIT UNION 1 BUILDING
150'± WEST OF U.S. 45

MAX WIDTH
10'-6"
5 MILES
AHEAD


U.S. ROUTE 45

ERECT BESIDE
EAST U.S. 136 SIGN

5 MILES

10'-6"

ERECT 100'± SOUTH
OF KANKAKEE/RANTOUL
GREEN SIGN

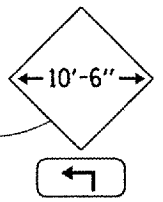

ILLINOIS DEPARTMENT OF TRANSPORTATION
DETOUR SIGNING
F.A.P. ROUTE 709
SECTION 113RS-6 & (113BR-21)
CHAMPAIGN COUNTY
S.N. 010-0257
SCALE: DO NOT SCALE
DATE: 09/01/04
DRAWN BY: CADD
CHECKED BY: