




F.A.P. RTE.	SECTION	COUNTY	TOTAL SHEETS	SHEET NO.
709	#	CHAMPAIGN	64	51
STA. 129+00		TO STA. 141+00		
FED. ROAD DIST. NO.		ILLINOIS FED. AID PROJECT		
* 113RS-6 & (113BR-2)I CONTRACT NO. 70181				

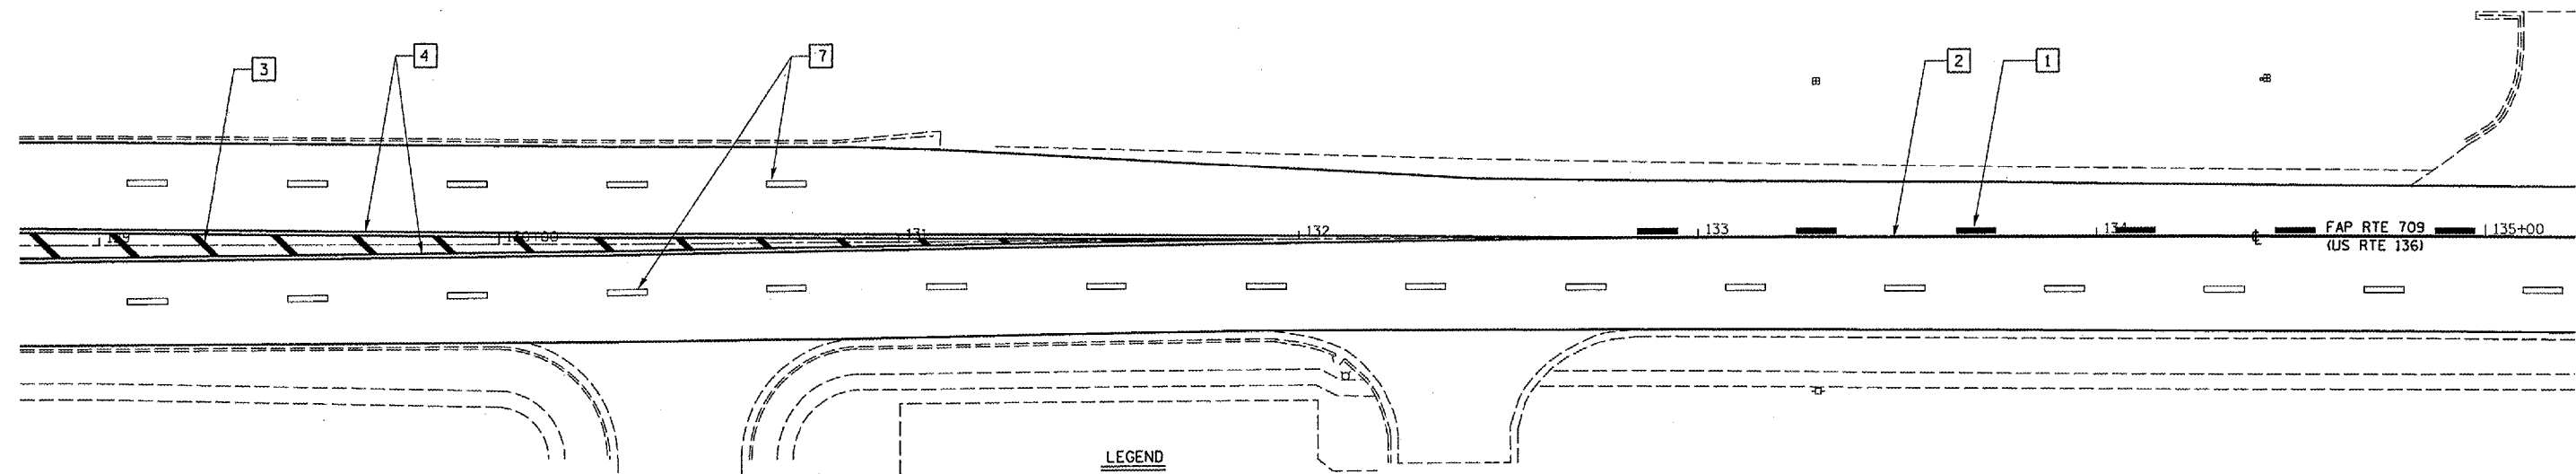

- LEGEND**
- 1 4" SKIP-DASH (YELLOW)
 - 2 4" SOLID (YELLOW)
 - 3 12" DIAGONAL (YELLOW)
 - 4 4" DOUBLE YELLOW (NARROW)
 - 7 4" SKIP-DASH (WHITE)

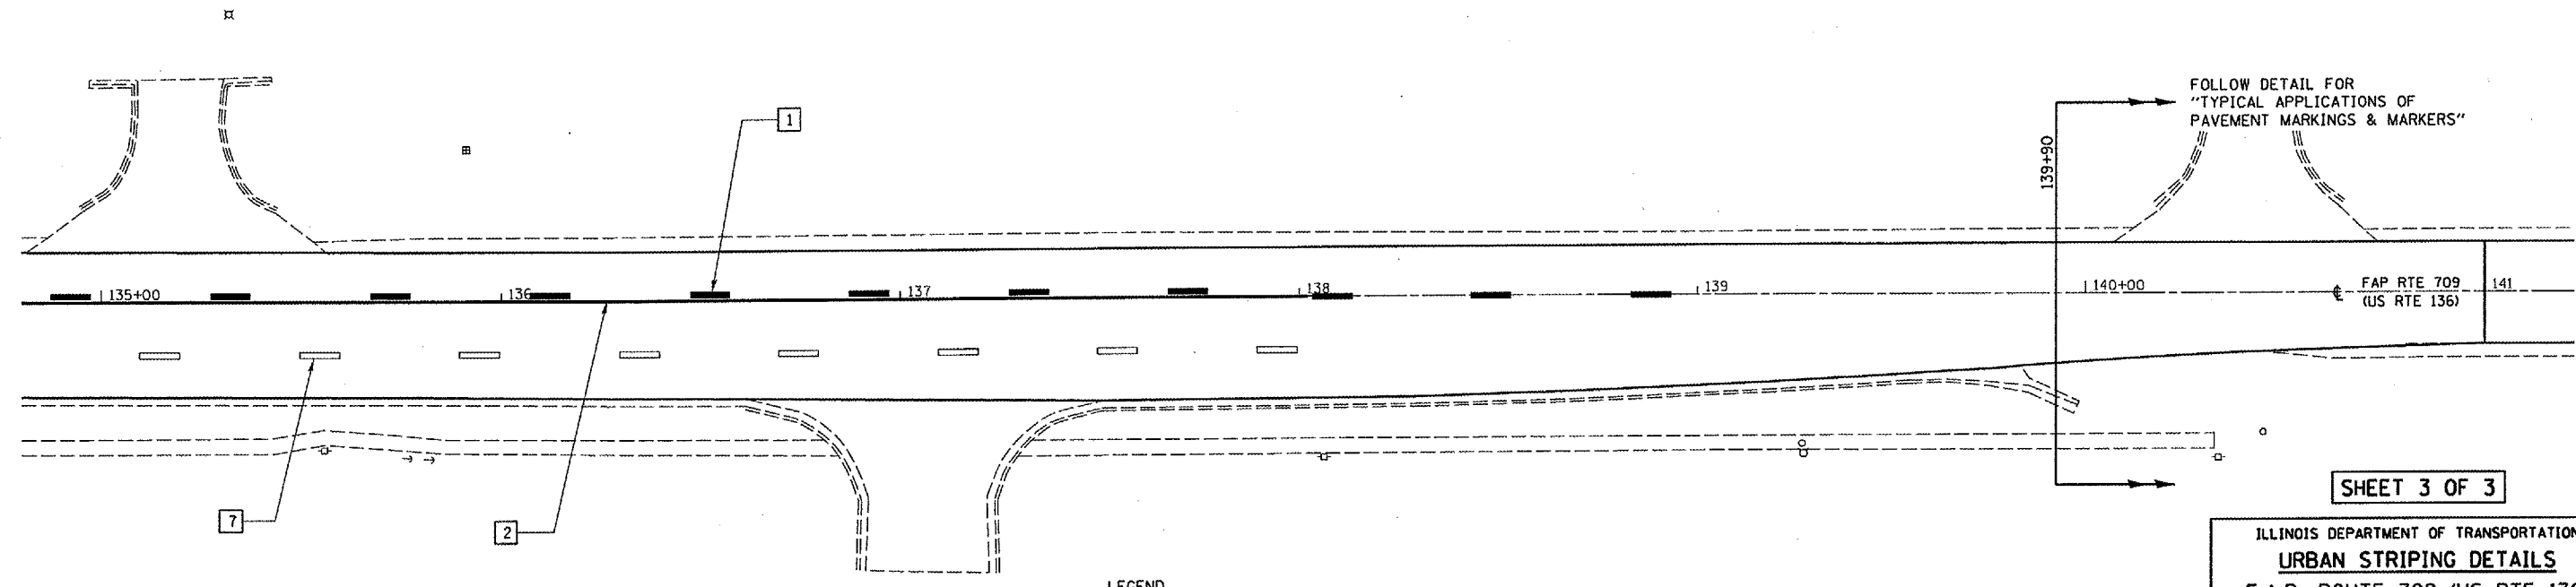

- LEGEND**
- 1 4" SKIP-DASH (YELLOW)
 - 2 4" SOLID (YELLOW)
 - 7 4" SKIP-DASH (WHITE)

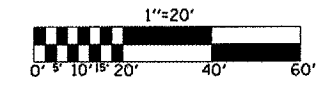

SHEET 3 OF 3

ILLINOIS DEPARTMENT OF TRANSPORTATION
URBAN STRIPING DETAILS
 F.A.P. ROUTE 709 (US RTE 136)
 SECTION 113RS-6 & (113BR-2)I
 CHAMPAIGN COUNTY

SCALE: 1" = 20'
 DATE 09/03/04

DRAWN BY: CADD
 CHECKED BY: