
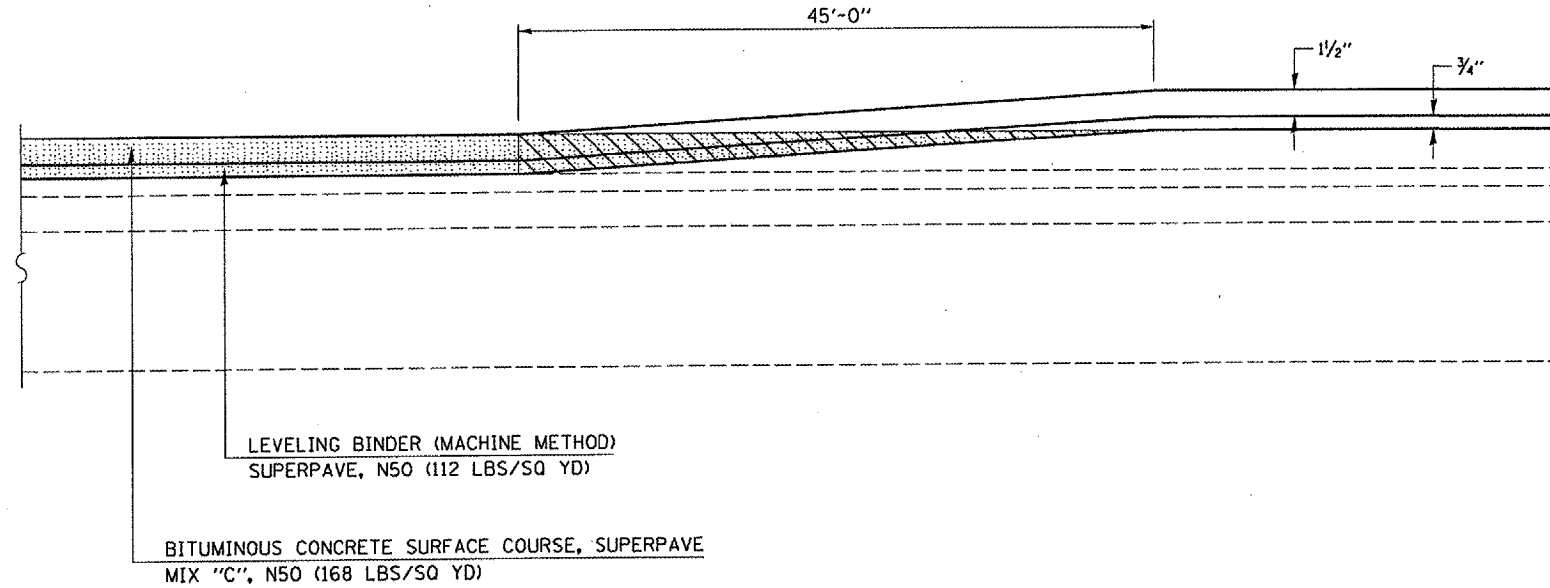
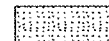


F.A.P. RTE.	SECTION	COUNTY	TOTAL SHEETS	SHEET NO.
709	*	CHAMPAIGN	64	53
STA.		TO STA.		
FED. ROAD DIST. NO.	ILLINOIS	FED. AID PROJECT		
		* 113R5-6 & (113BR-2)1		
		CONTRACT NO. 70181		

DETAIL OF MILLING TRANSITION


STATION TO STATION
140+55 141+00

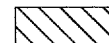

-  BITUMINOUS SURFACE REMOVAL, 2 1/2"
-  MILLING TRANSITION AREA

NOTE:
MILLING TRANSITION AREA
SHALL BE INCLUDED WITH
THE COST OF BITUMINOUS
SURFACE REMOVAL - 2 1/2"

DETAIL OF BITUMINOUS SURFACE REMOVAL - BUTT JOINT

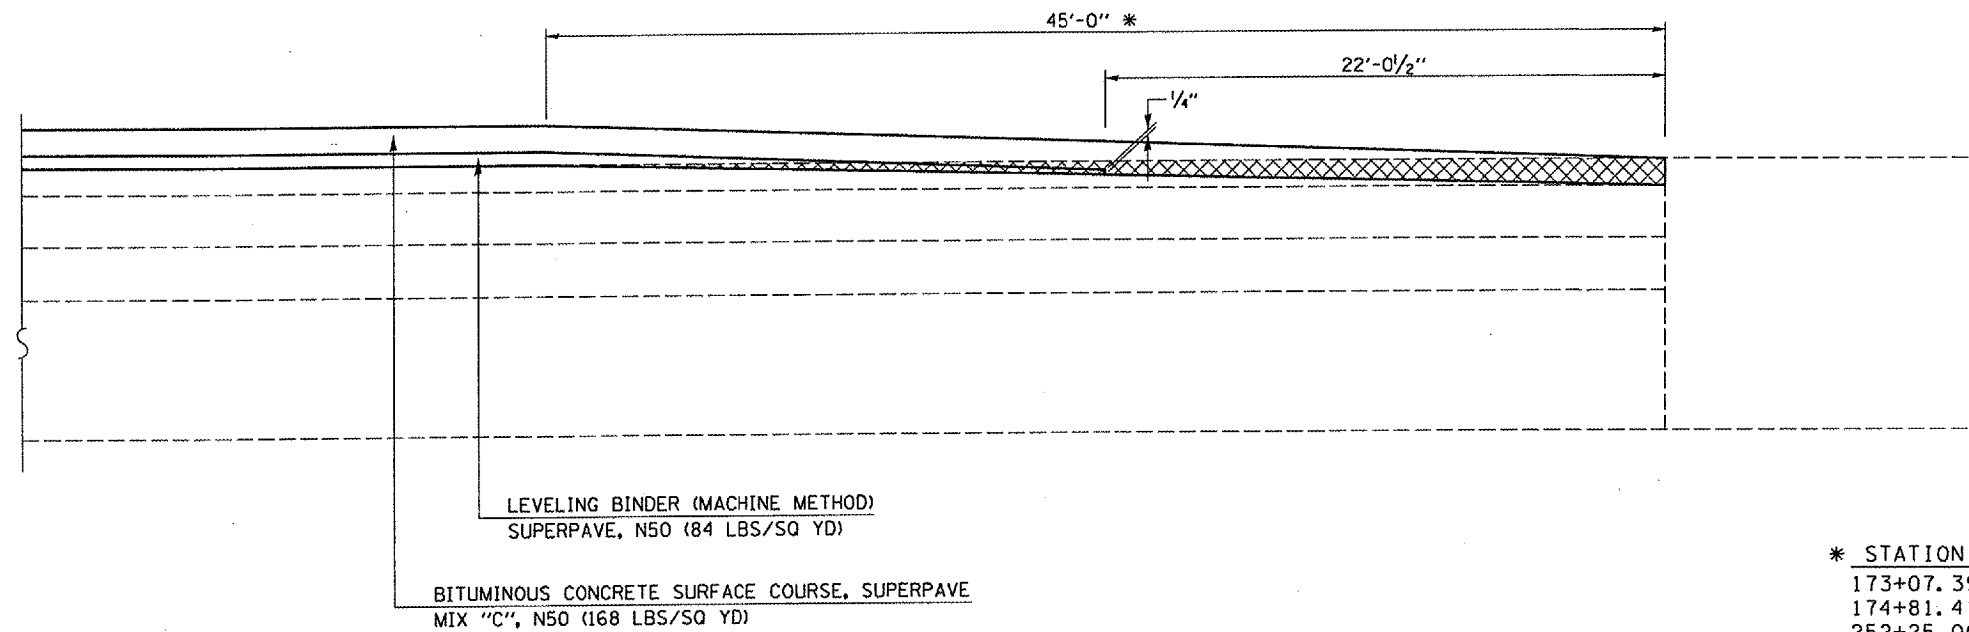

-  BITUMINOUS SURFACE REMOVAL - BUTT JOINT

* STATION	TO	STATION
173+07.39		173+52.39
174+81.41		175+26.41
252+25.06		252+70.06
253+56.34		253+01.34