


F.A.P. RTE.	SECTION	COUNTY	TOTAL SHEETS	SHEET NO.
709		CHAMPAIGN	64	54
STA.		TO STA.		
FED. ROAD DIST. NO.		ILLINOIS	FED. AID PROJECT	
		• 113RS-6 & (113BR-2) CONTRACT NO. 70181		

DETAIL OF MILLING TRANSITION

STATION TO STATION
420+50 420+80

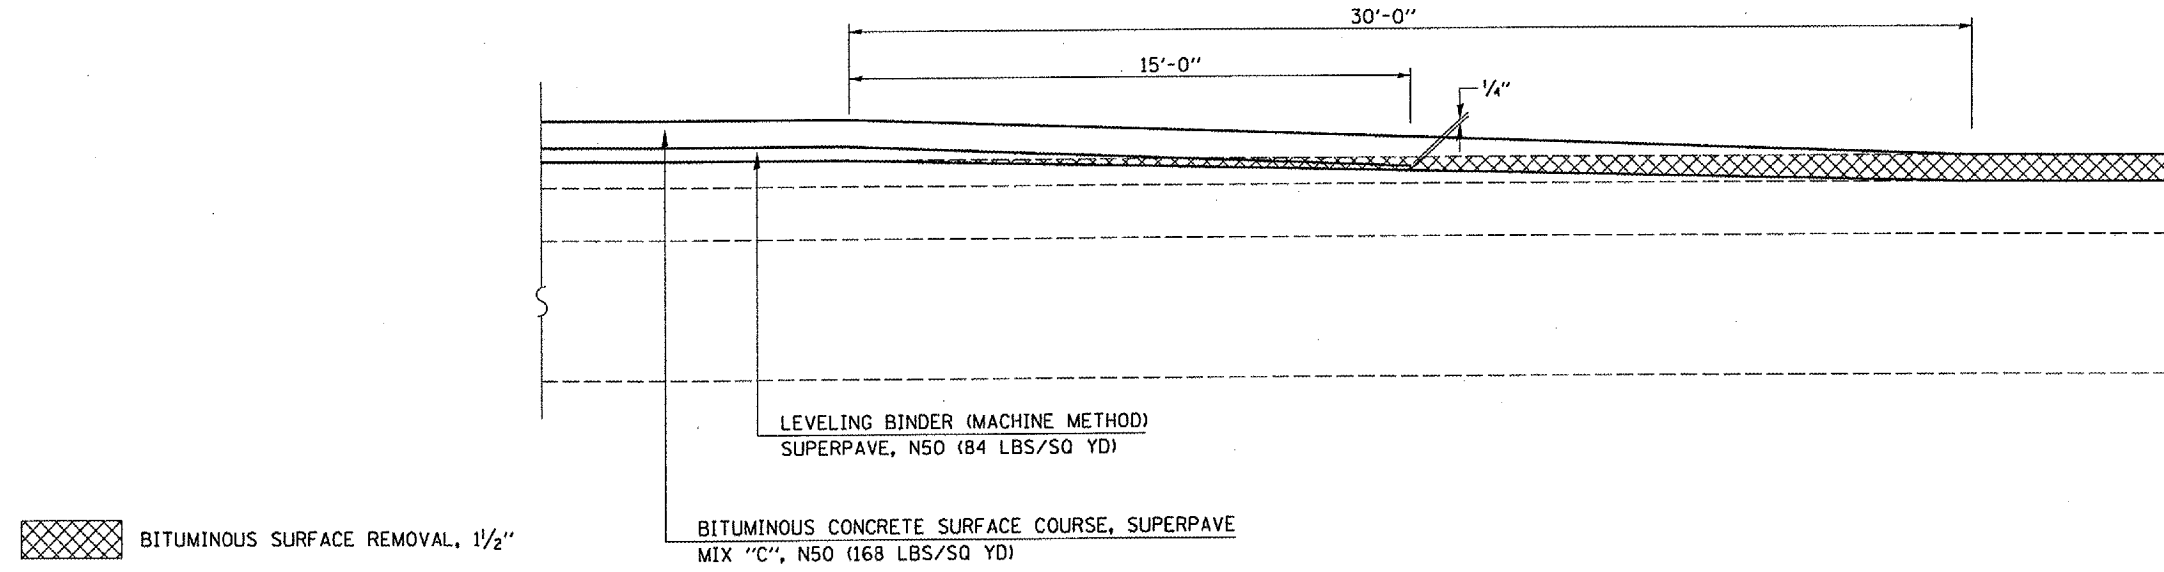

NOTE:
MILLING TRANSITION AREA
SHALL BE INCLUDED WITH
THE COST OF BITUMINOUS
SURFACE REMOVAL - 1/2"