
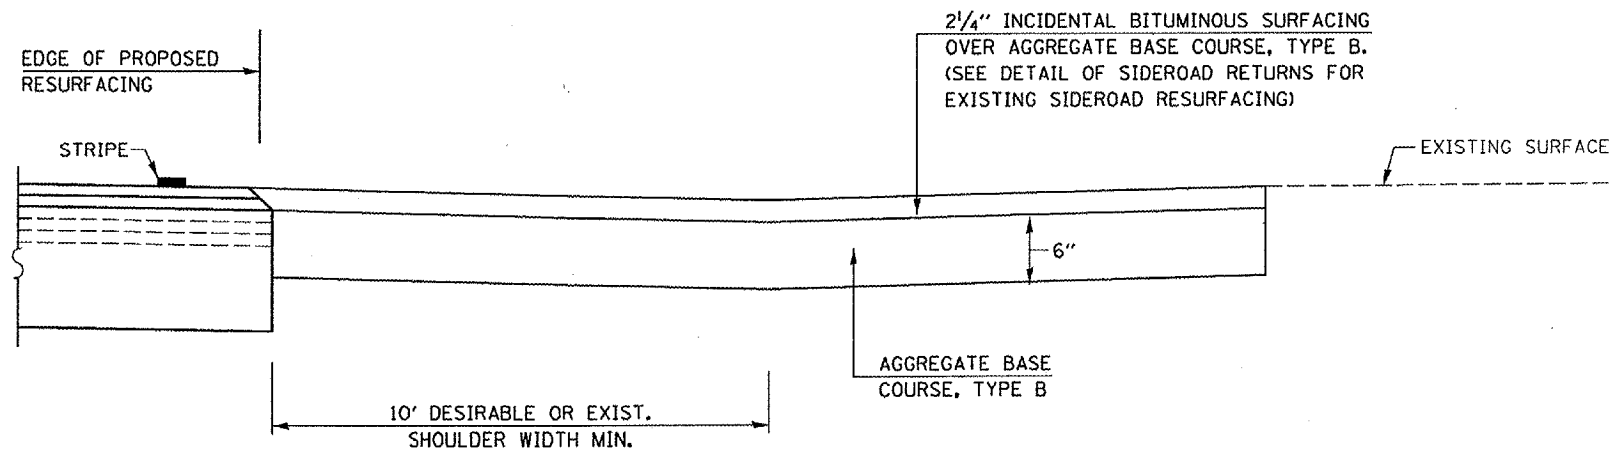


F.A.P. RTE.	SECTION	COUNTY	TOTAL SHEETS	SHEET NO.
709		CHAMPAIGN	64	57
STA.	TO STA.			
FED. ROAD DIST. NO.	ILLINOIS	FED. AID PROJECT		
	• 113RS-6 & (113BR-21)			
	CONTRACT NO. 70181			

DETAIL OF TURN RADIUS IMPROVEMENTS

STATION 261+39.64 LT. 2000E
 STATION 261+41.22 RT. 2000E
 STATION 413+78.75 RT. EILERS DRIVE

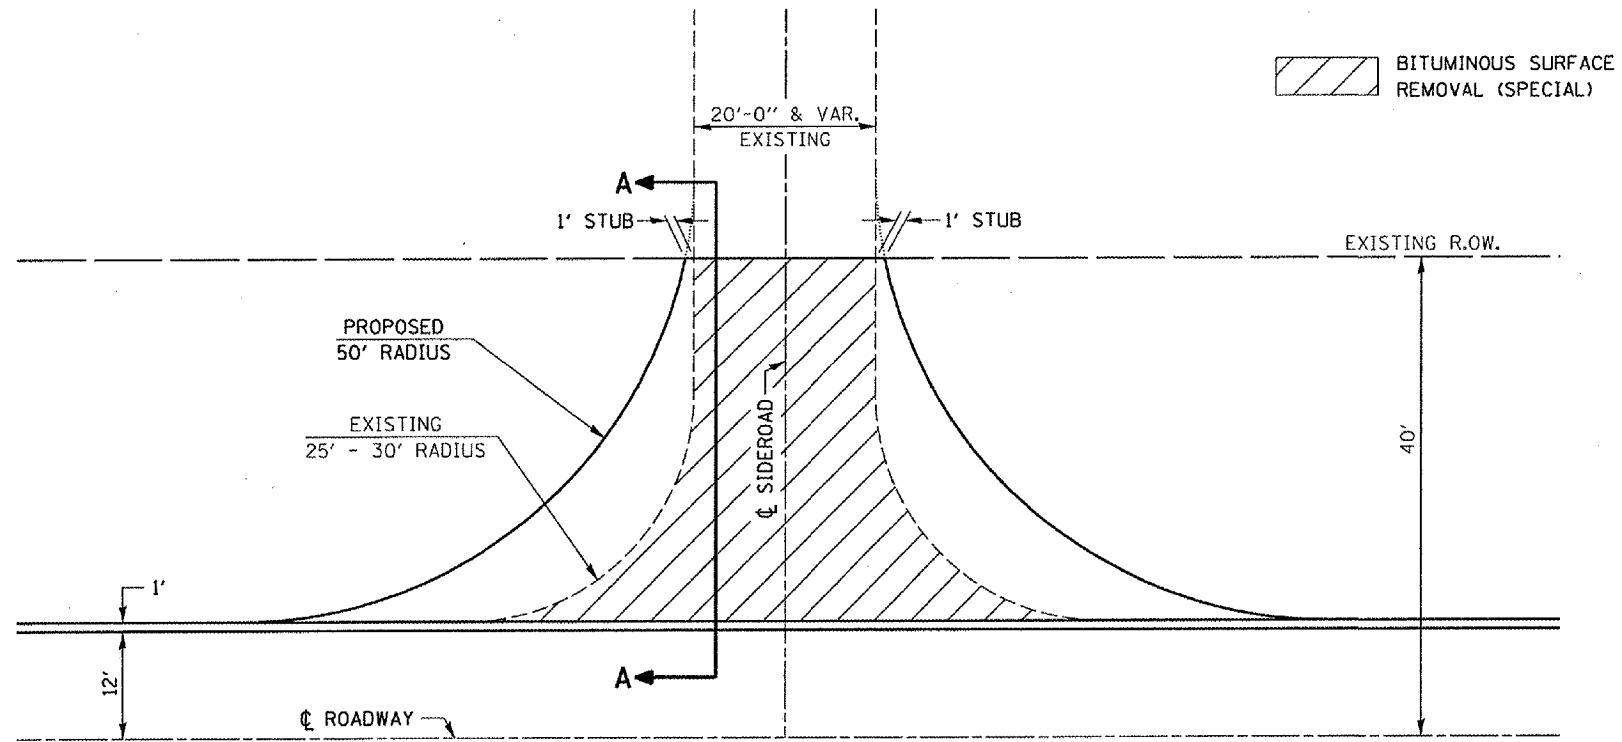

SECTION A-A

GENERAL NOTES

1. PROPOSED SIDEROAD GRADES SHALL BE AS SHOWN IN THE PLANS AND/OR AS DIRECTED BY THE ENGINEER.
2. THE AGGREGATE BASE COURSE SHALL BE CONSTRUCTED 1' WIDER THAN THE SURFACE DIMENSION AS SHOWN ABOVE.
3. THE EXISTING SURFACE SHALL BE PREPARED IN ACCORDANCE WITH SECTION 408 OF THE STANDARD SPECIFICATIONS.