


F.A.S. RTE.	SECTION	COUNTY	TOTAL SHEETS	SHEET NO.
516	(240B)BR	CHAMPAIGN		4

CONTRACT NO. 70184


EXISTING TYPICAL CROSS SECTION

STA. 64 + 00.00 TO STA. 67 + 95.00
 STA. 69 + 95.00 TO STA. 74 + 00.00

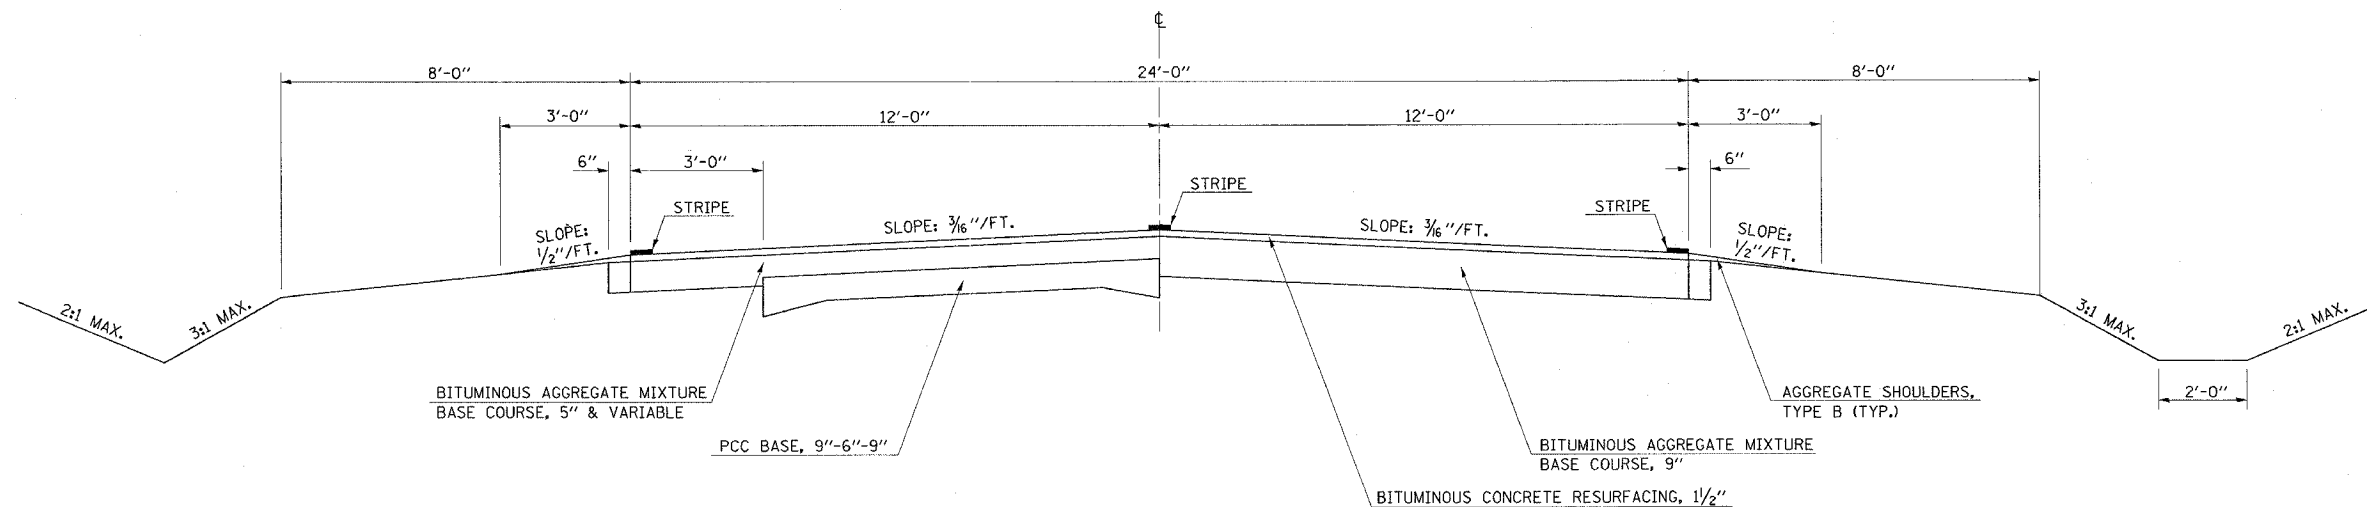

PROPOSED TYPICAL CROSS SECTION

STA. 64 + 00.00 TO STA. 67 + 95.00
 STA. 69 + 95.00 TO STA. 74 + 00.00

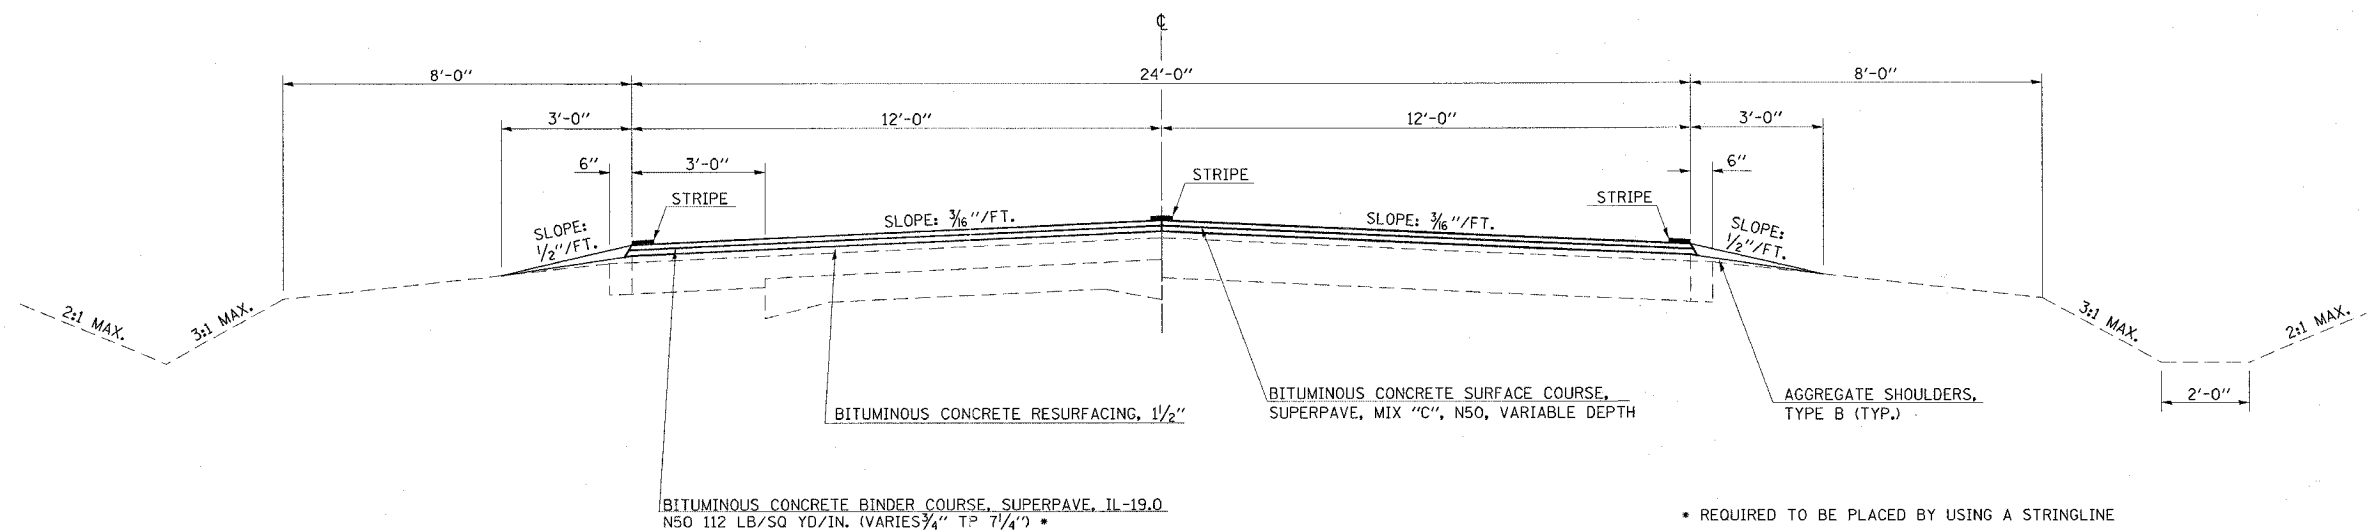

* = STATION 65+50 TO STATION 67+95 AND STATION 69+95 TO STATION 72+50