


F.A.S. RTE.	SECTION	COUNTY	TOTAL SHEETS	SHEET NO.
516	(240B)BR	CHAMPAIGN		5

CONTRACT NO. 70184

EXISTING TYPICAL CROSS SECTION

STA. 67 + 95.00 TO STA. 69 + 95.00

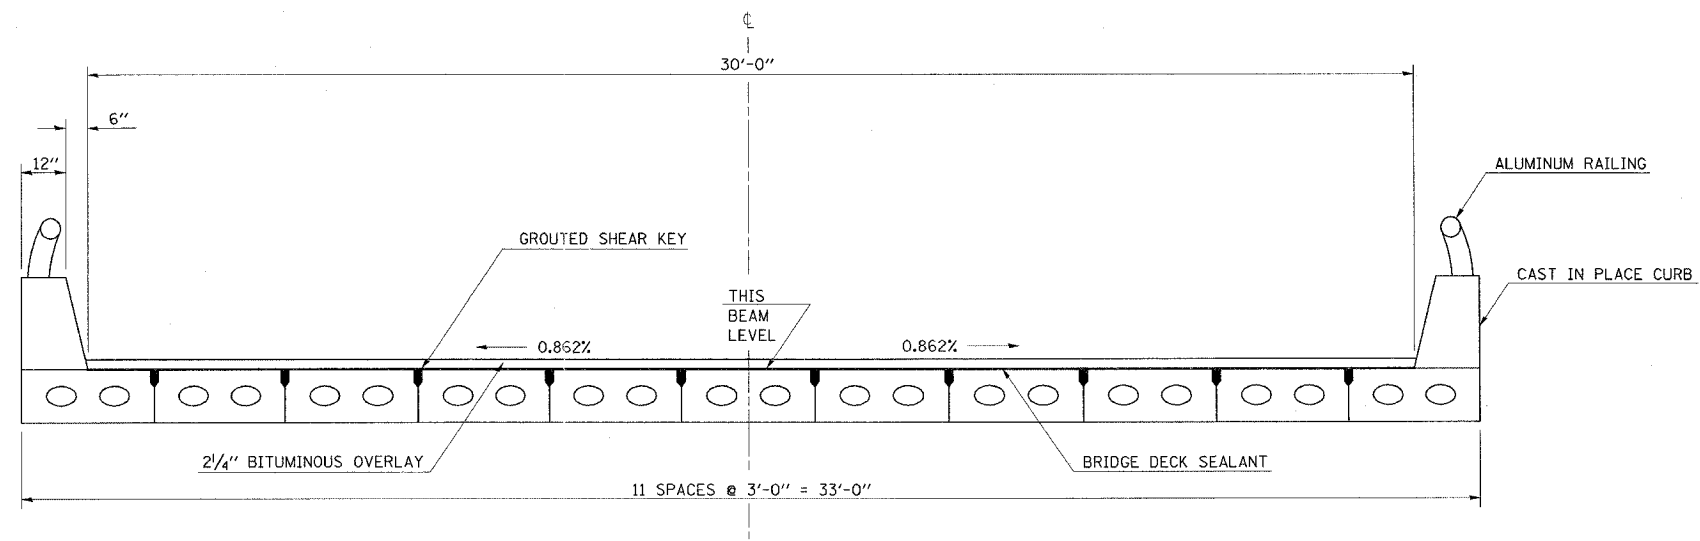

PROPOSED TYPICAL CROSS SECTION

STA. 67 + 95.00 TO STA. 69 + 95.00

