
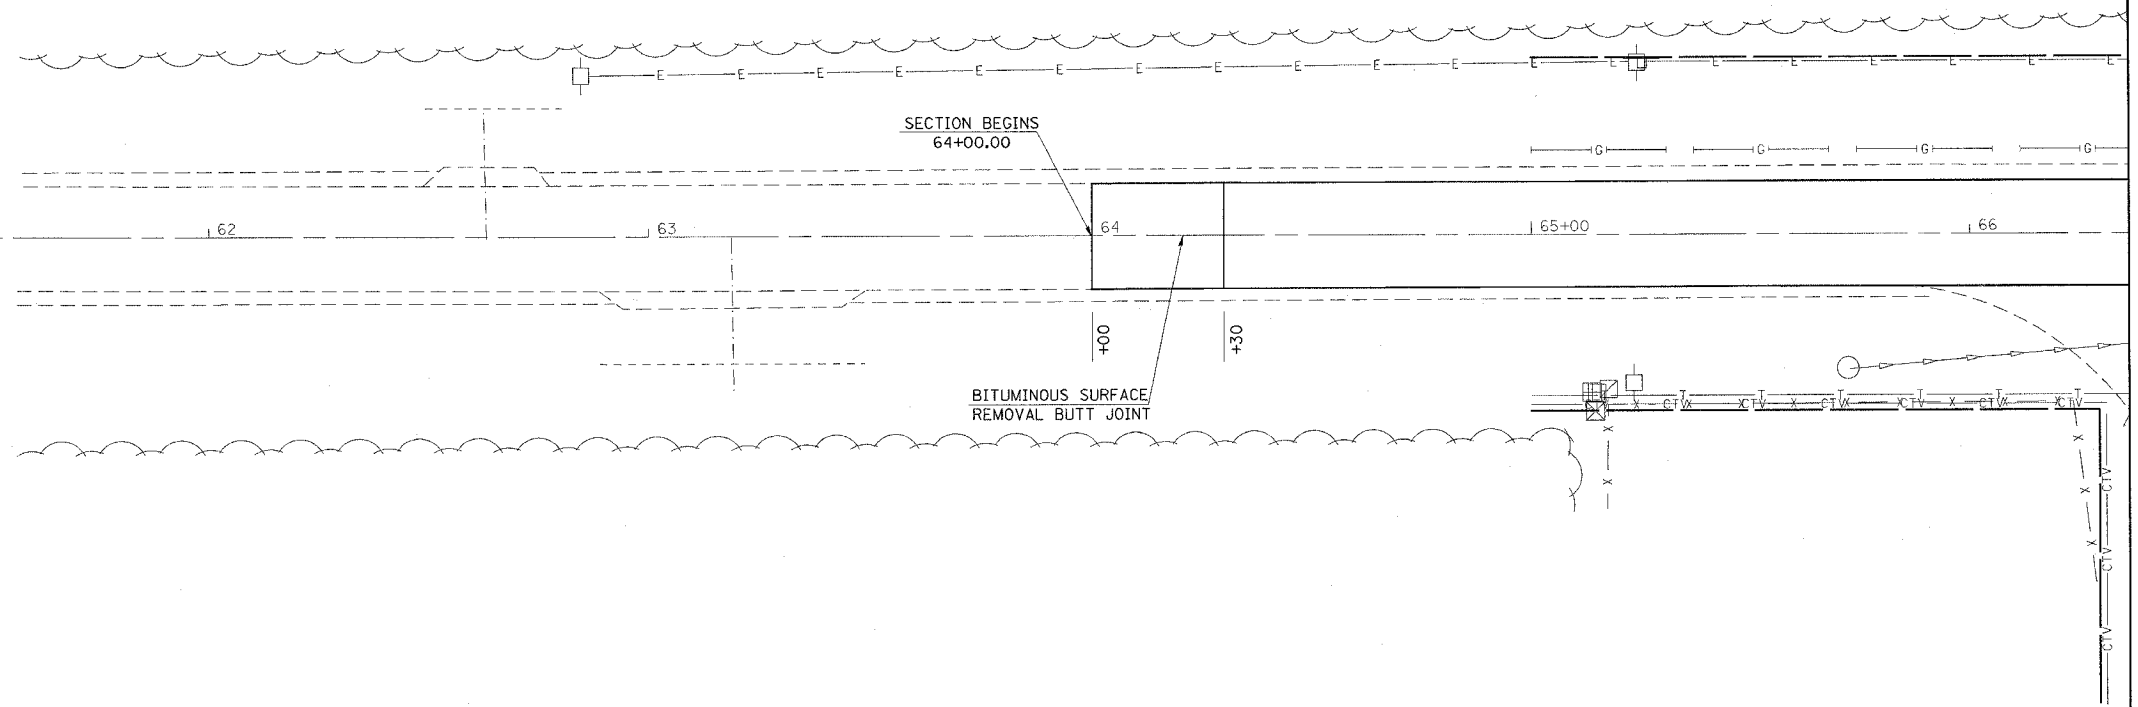


T 19N, R 10E, SECTION 3

F.A.S. RTE.	SECTION	COUNTY	TOTAL SHEETS	SHEET NO.
516	(240B)BR	CHAMPAIGN	6	6
STA.	TO STA.			
FED. ROAD DIST. NO.	ILLINOIS FED. AID PROJECT			
CONTRACT NO. 70184				

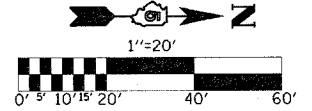

PLAN	SURVEYED	DATE
NOTE BOOK NO.	BY	
	ALIGNED	
	CHECKED	
	BY	
	DATE	

PROFILE	SURVEYED	DATE
NOTE BOOK NO.	BY	
	GRADES	
	CHECKED	
	BY	
	STRUCTURE	
	NOTATIONS	
	OR	

