


T 19N, R 10E, SECTION 3

F.A.S. RTE.	SECTION	COUNTY	TOTAL SHEETS	SHEET NO.
516	(240B)BR	CHAMPAIGN	8	8
STA.	TO STA.			
FED. ROAD DIST. NO.	ILLINOIS	FED. AID PROJECT	CONTRACT NO. 70184	

1"=20'

PLAN	SURVISED	DATE
NOTE BOOK NO.	BY	
NO.	BT	

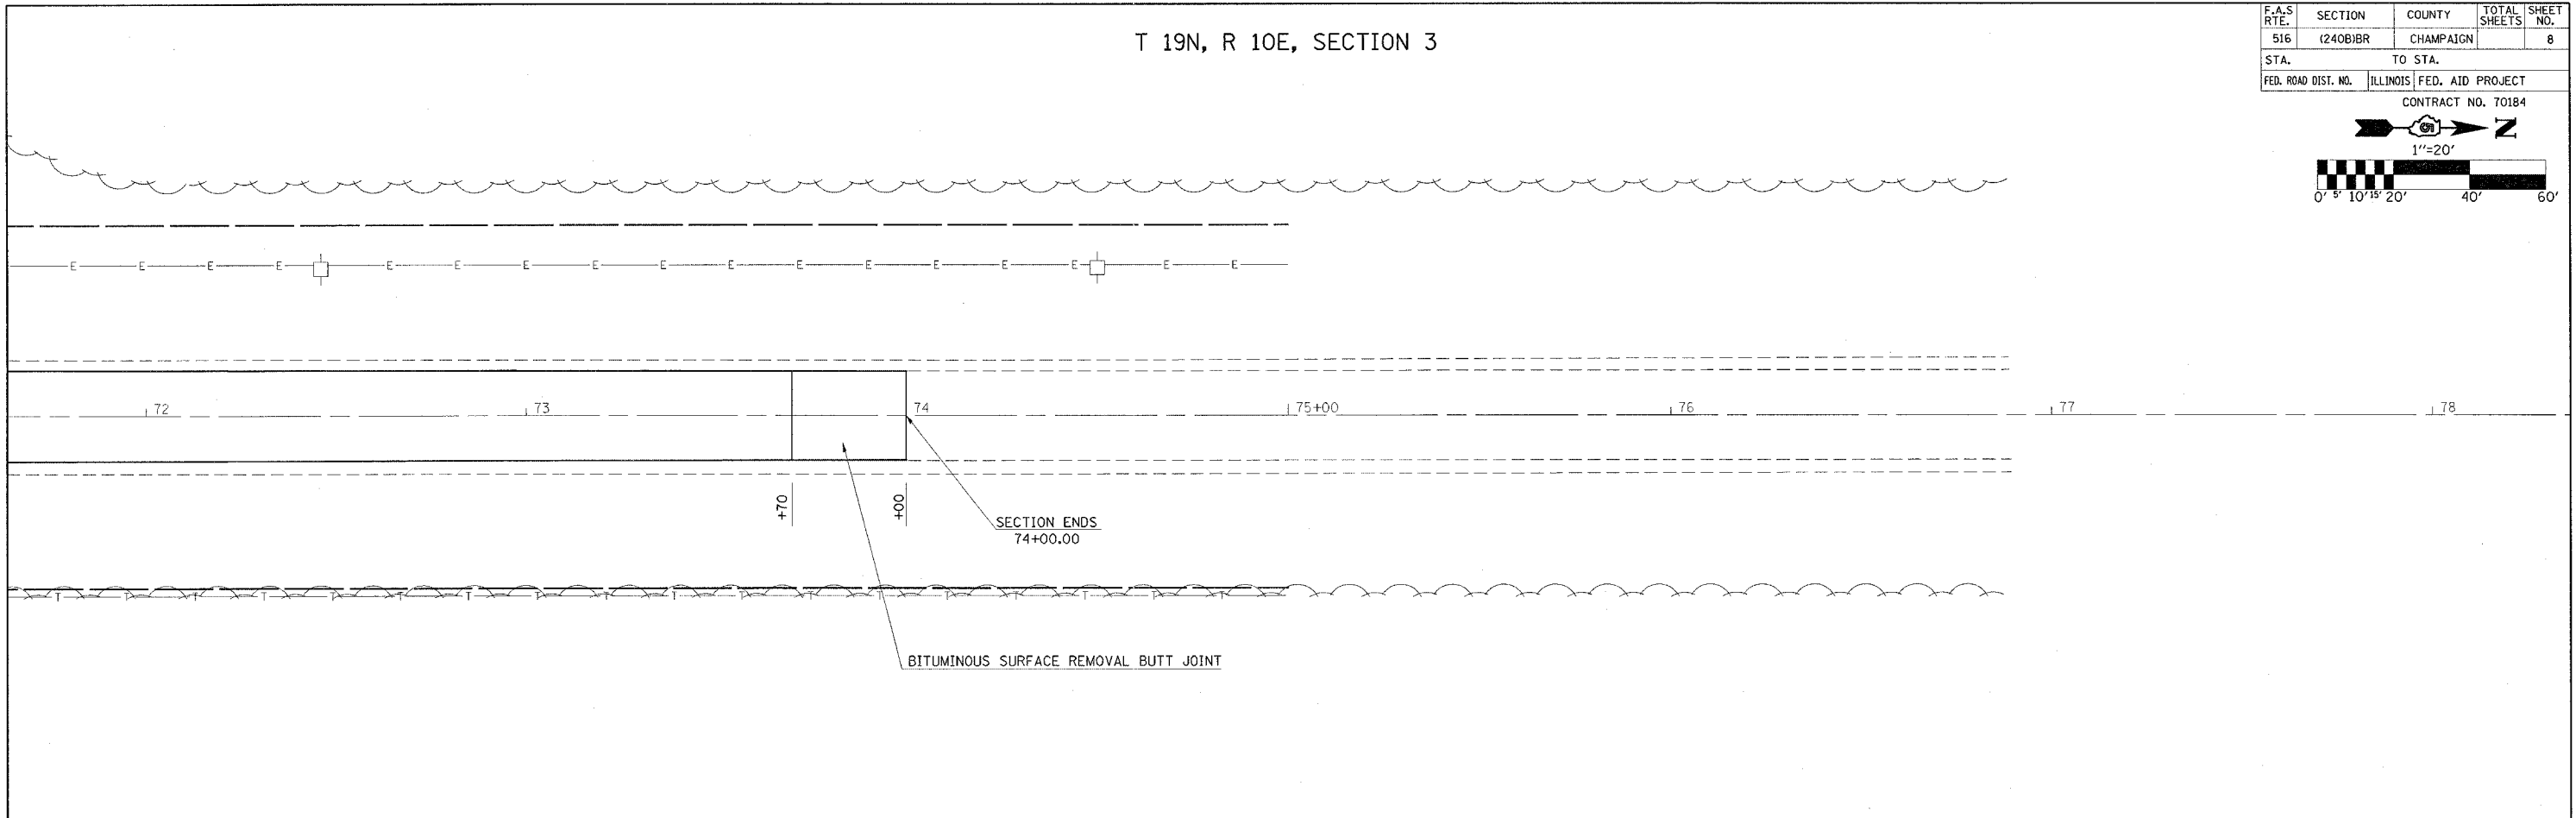

PROFILE	SURVISED	DATE
NOTE BOOK NO.	BY	
NO.	BT	

