


EXISTING TYPICAL CROSS SECTION

F.A.P. RTE.	SECTION	COUNTY	TOTAL SHEETS	SHEET NO.
323	(139,140)RS-3	MACON, MOULTRIE & PIATT	18	5

MACON, MOULTRIE & PIATT
CONTRACT NO. 70394

STATION TO STATION
126+00.00 TO 127+28.00

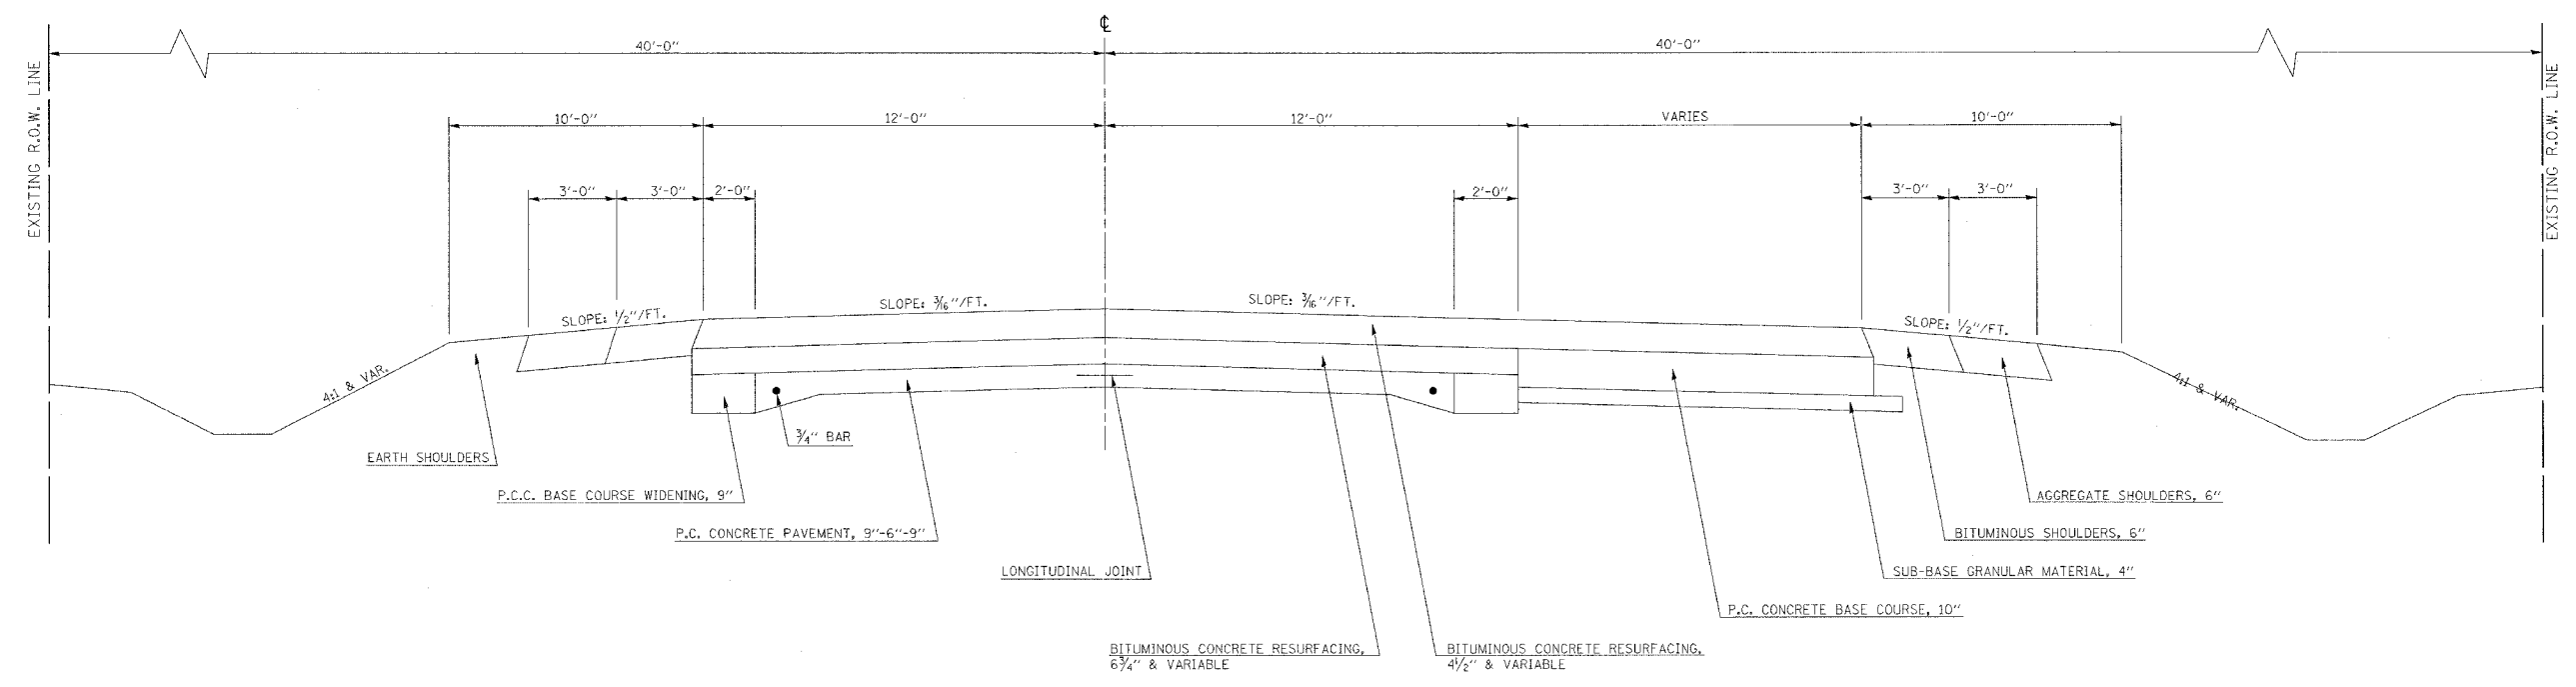

EXISTING TYPICAL CROSS SECTION

BRIDGE OMISSION:
187+07.64 TO 187+79.46
237+12.97 TO 237+84.73
340+23.09 TO 340+90.91

STATION	TO	STATION	STATION	TO	STATION
127+28.00		137+15.00	237+84.73		244+00.00
169+50.00		180+97.50	253+25.00		285+79.20
182+97.60		187+07.64	292+10.00		340+23.09
187+79.46		190+02.02	340+90.90		343+21.00
203+37.00		214+90.00	410+49.00		513+86.00
234+51.60		237+12.97	0+00.00		62+08.20

STATION EQUATION:
513+86.00 (BK) = 0+00.00 (AH)

