


1 PROPOSED TYPICAL CROSS SECTION

STATION 126+00.00 TO STATION 127+28.00 ②

F.A.P. RTE.	SECTION	COUNTY	TOTAL SHEETS	SHEET NO.
323	(139,140)RS-3		18	8

• MACON, MOULTRIE & PIATT
CONTRACT NO. 70394

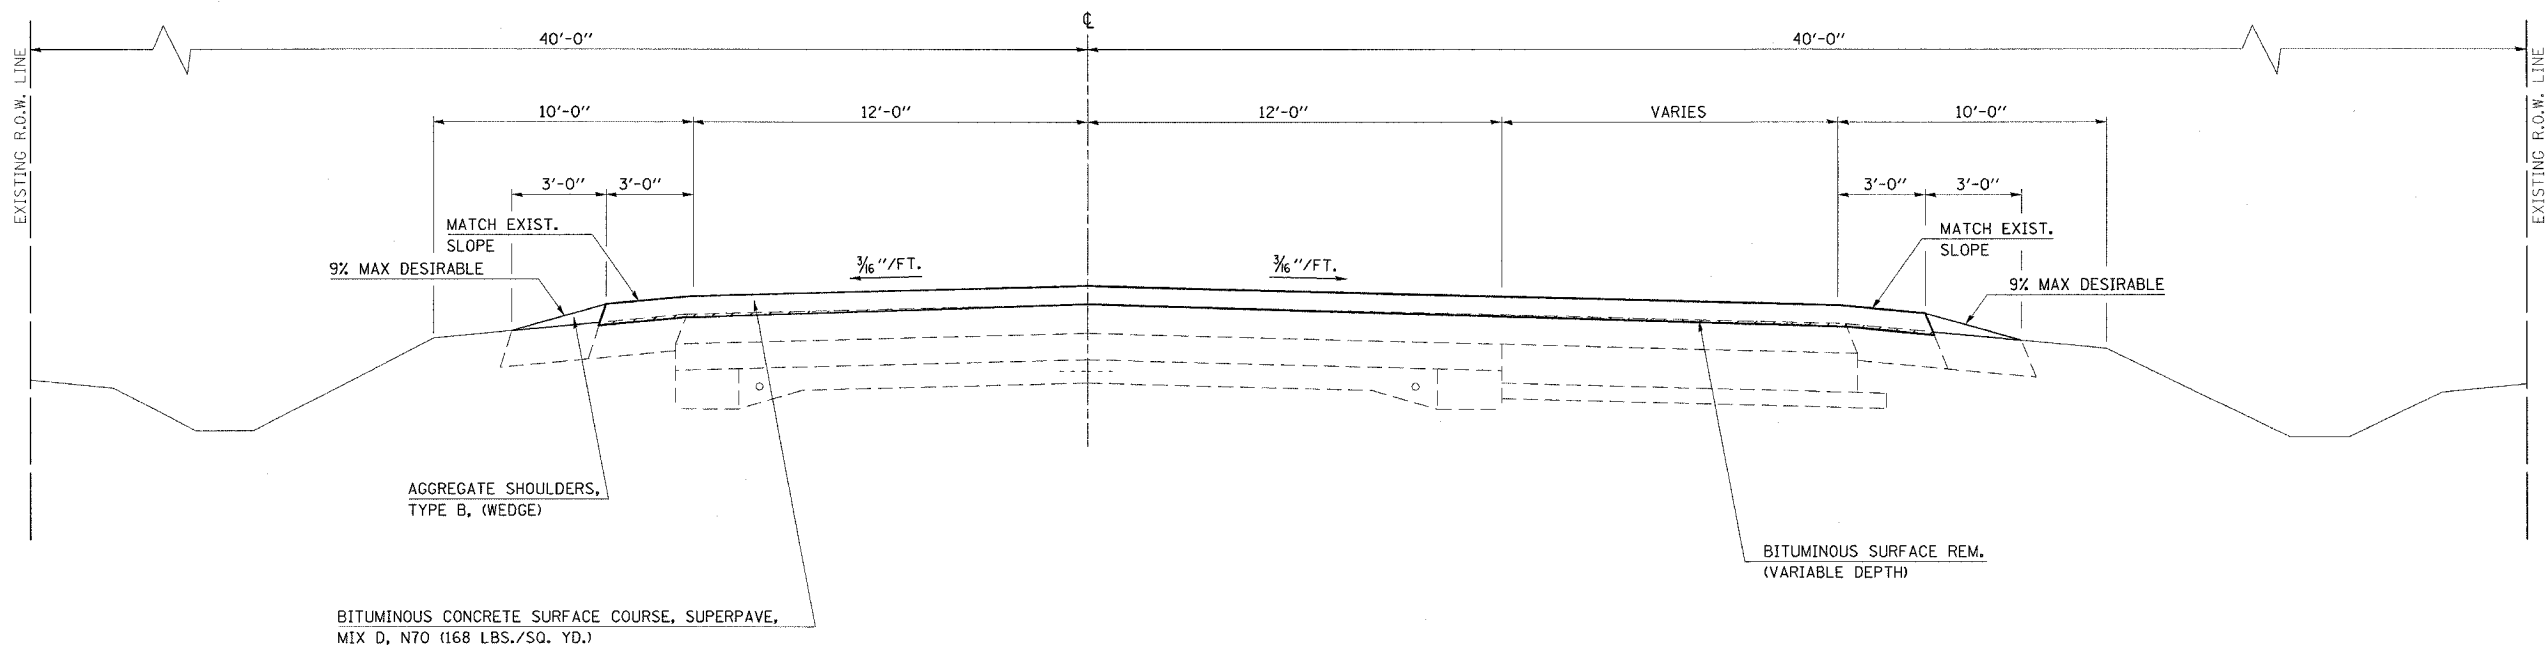

① ② ③ ④ ⑤ ⑥ *

2 PROPOSED TYPICAL CROSS SECTION

BRIDGE OMISSION:
187+07.64 TO 187+79.46
237+12.97 TO 237+84.73
340+23.09 TO 340+90.91

STATION	TO	STATION	TO	STATION
① 127+28.00		③ 137+15.00		④ 244+00.00
③ 169+50.00		④ 180+97.50		⑤ 285+79.20
④ 182+97.60		④ 187+07.64		⑤ 340+23.09
		④ 190+02.02		⑥ 343+21.00 *
④ 203+37.00		④ 214+90.00		⑥ 513+86.00 *
④ 234+51.60		④ 237+12.97		⑥ 62+08.20 *
				⑥ 410+49.00
				⑥ 292+10.00
				⑥ 253+25.00

STATION EQUATION:
513+86.00 (BK) = 0+00.00 (AH)

* INDICATES MIX C, N70

