


F.A.P. RTE.	SECTION	COUNTY	TOTAL SHEETS	SHEET NO.
323	(139,140)RS-3		18	9

• MACON, MOULTRIE & PIATT
CONTRACT NO. 70394

3 PROPOSED TYPICAL CROSS SECTION

STATION TO STATION
② 137+15.00 169+50.00 ②

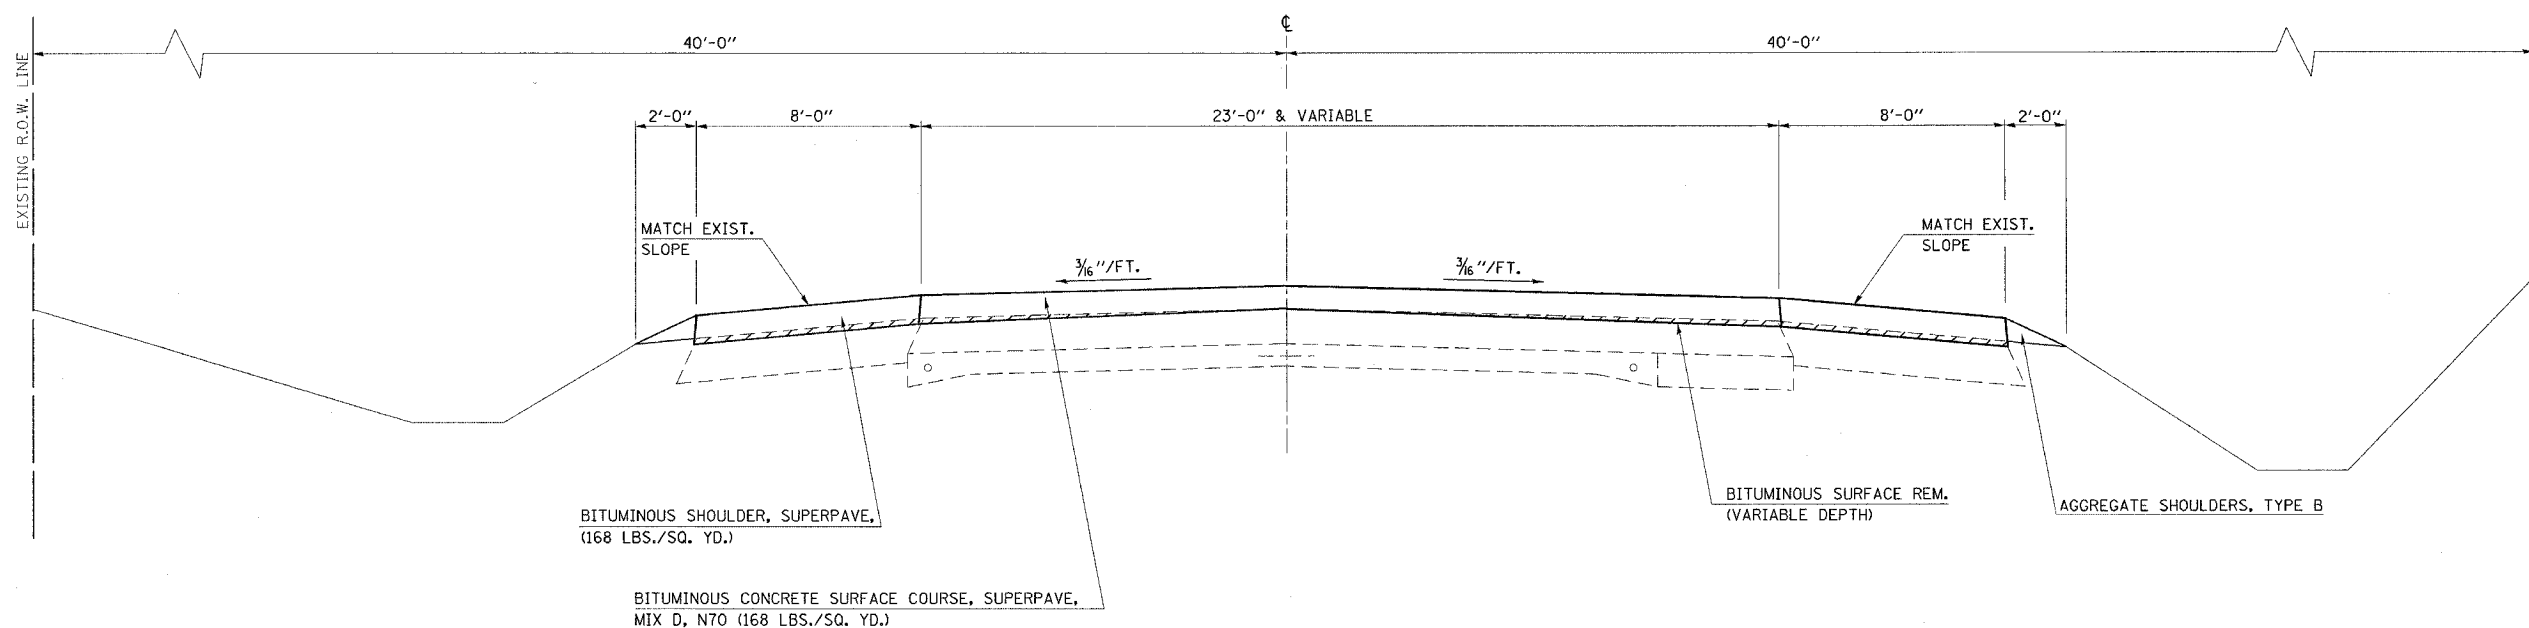

4 PROPOSED TYPICAL CROSS SECTION

STATION TO STATION
② 180+97.50 182+97.60 ②
② 190+02.20 203+37.00 ②
② 214+90.00 234+51.60 ②
② 244+00.00 253+25.00 ④

STATION EQUATION:
199+58.23 (BK) = 199+67.10 (AH)
225+03.40 (BK) = 224+82.78 (AH)

