


F.A.P. RTE.	SECTION	COUNTY	TOTAL SHEETS	SHEET NO.
323	(139,140RS-3		18	10

MACON, MOULTRIE & PIATT
CONTRACT NO. 70394

5 PROPOSED TYPICAL CROSS SECTION

* BITUMINOUS CONCRETE SURFACE COURSE, SUPERPAVE, MIX D, N70 CHANGES TO MIX C, N70 AT STA. 291+53.00

STATION TO STATION
② 285+79.20 292+10.00 * ②

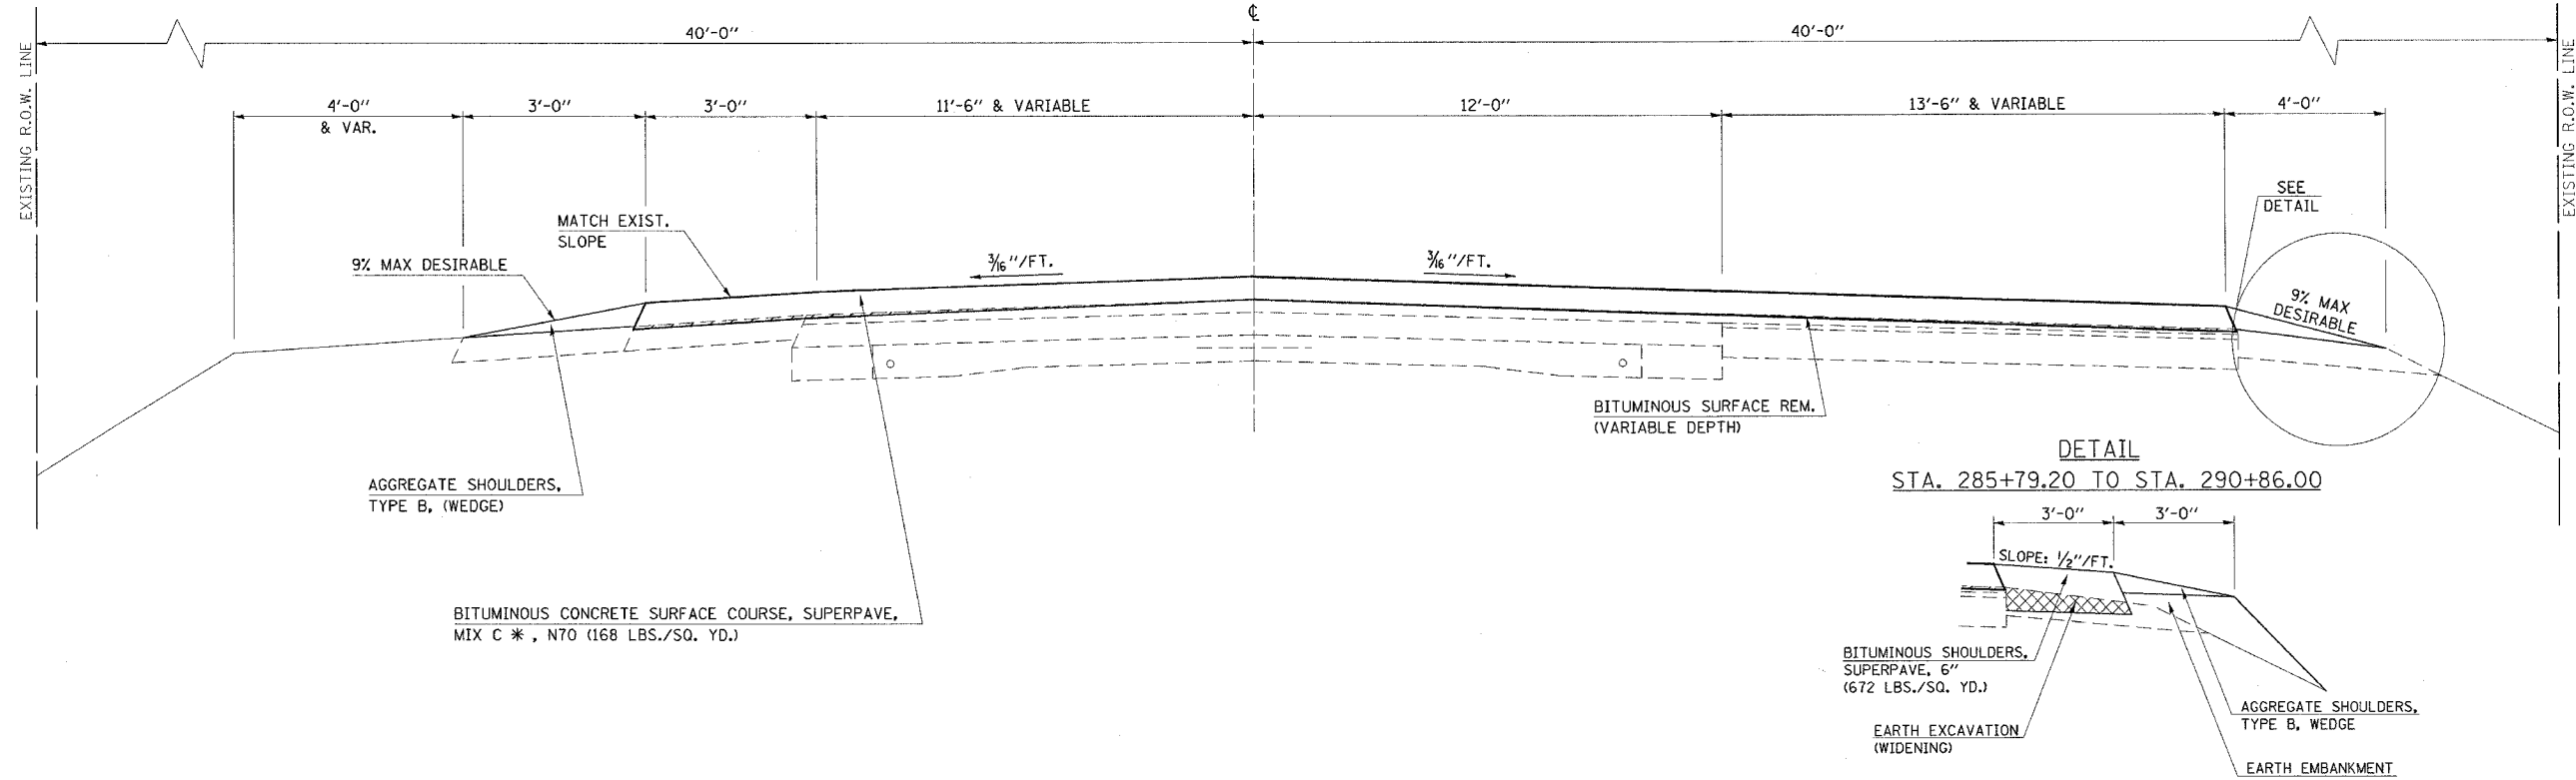

6 PROPOSED TYPICAL CROSS SECTION

STATION EQUATION:
400+09.03 (BK) = 409+39.58 (AH)

STATION TO STATION
② 343+21.00 410+49.00 ②

