


F.A. RTE.	SECTION	COUNTY	TOTAL SHEETS	SHEET NO.
		VARIOUS	26	6

D-5 PPP 2004-1
CONTRACT NO. 70440

EXISTING TYPICAL CROSS SECTION

F.A.P. 832 (IL. 49)

STATION 503+57.02 TO STATION 507+85.00

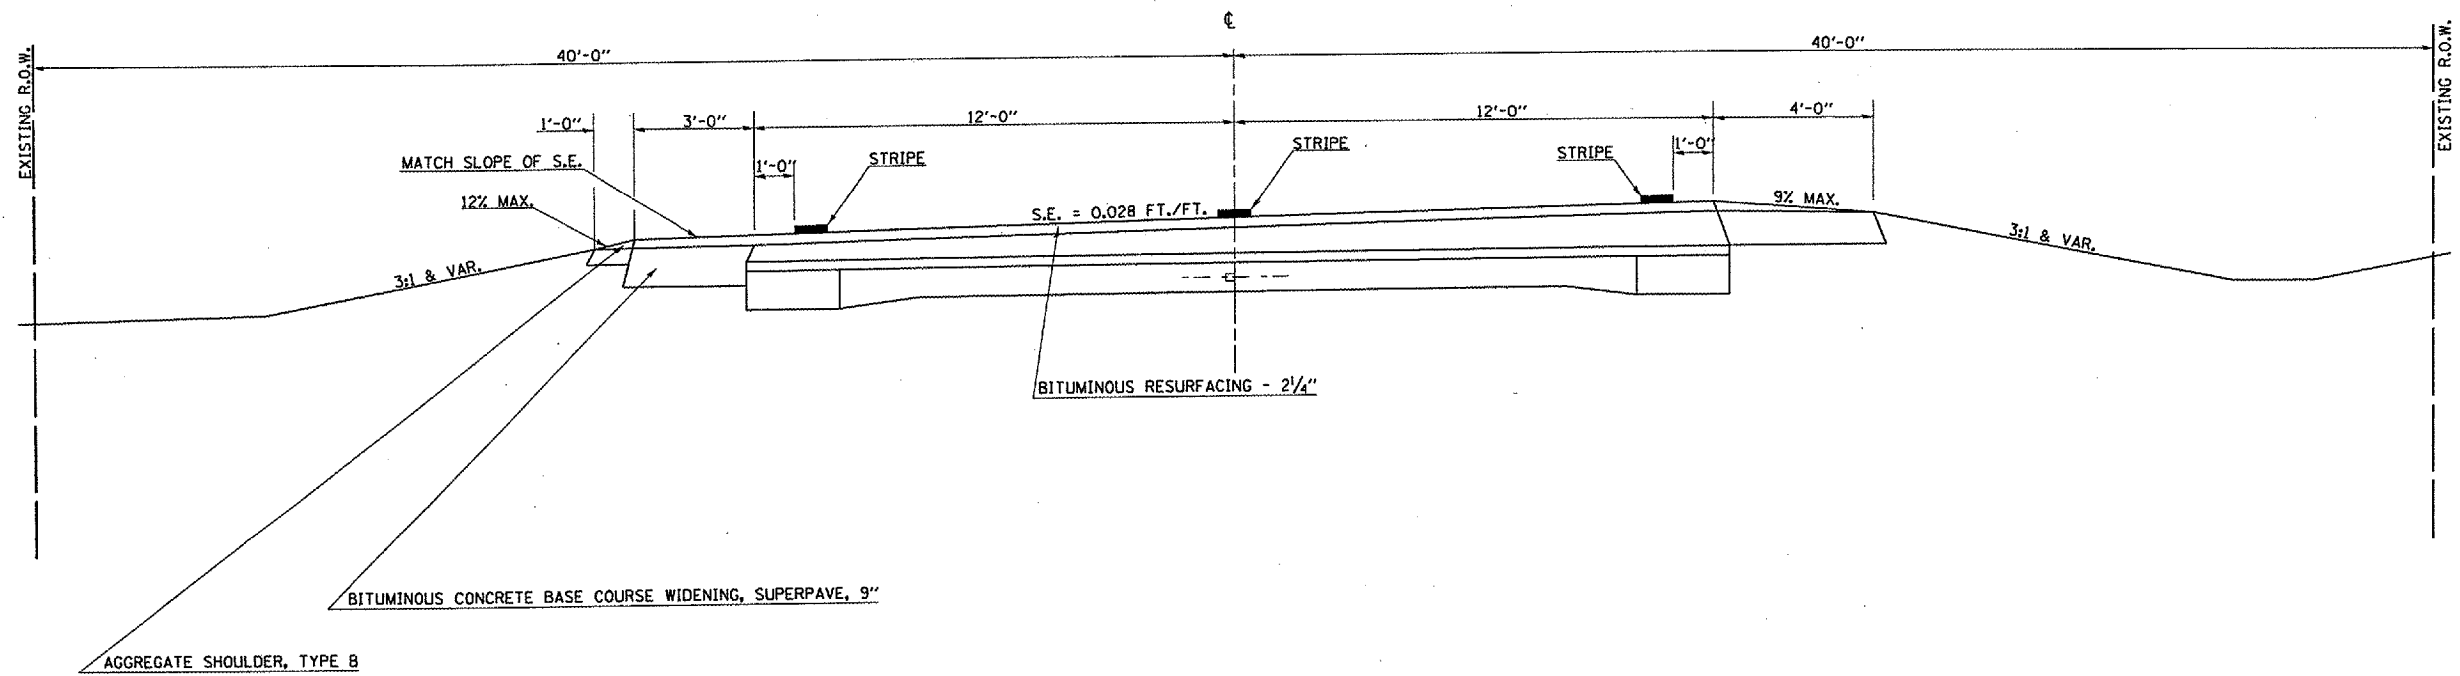


EXISTING TYPICAL CROSS SECTION

F.A.P. 832 (IL. 49)

STATION	TO	STATION	TO	STATION
507+85.00		574+75.00 BK = 575+25.00 AH		633+20.00
574+75.00BK=575+25.00		575+81.00		823+47.00
				834+48.60
				845+28.00
				848+35.00
				881+41.00

STATION EQUATION 574+75.00 BK = 575+25.00 AH

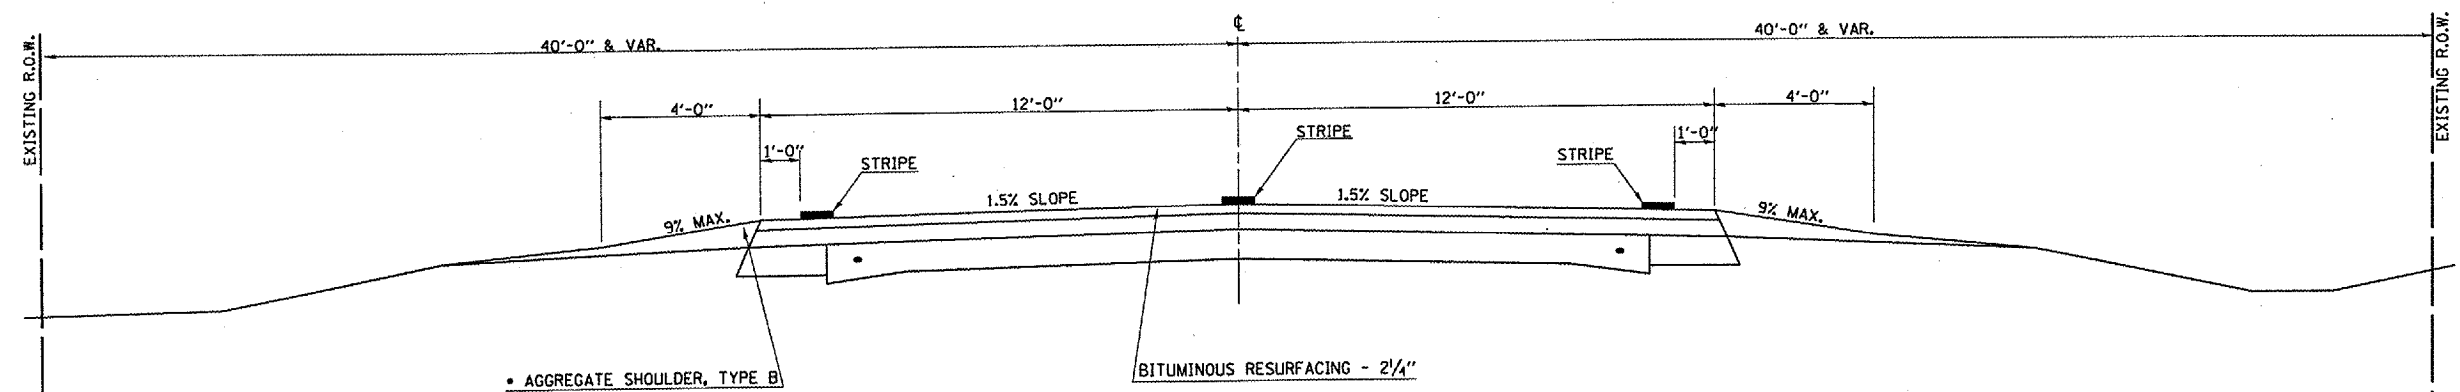

• BITUMINOUS SHOULDER		
STATION	STATION	WIDTH
LT. 844+93.00	LT. 845+28.00	VAR. 3'-7"
LT. 848+35.00	LT. 849+60.00	VAR. 3'-7"