


F.A. RTE.	SECTION	COUNTY	TOTAL SHEETS	SHEET NO.
VAR.	.	VARIOUS	26	8

D-5 PPP 2004-1  
CONTRACT NO. 70440

### EXISTING TYPICAL CROSS SECTION

F.A.P. 832 (IL. 49)

STATION	TO	STATION
588+26.00		589+18.00
597+51.00		598+42.00

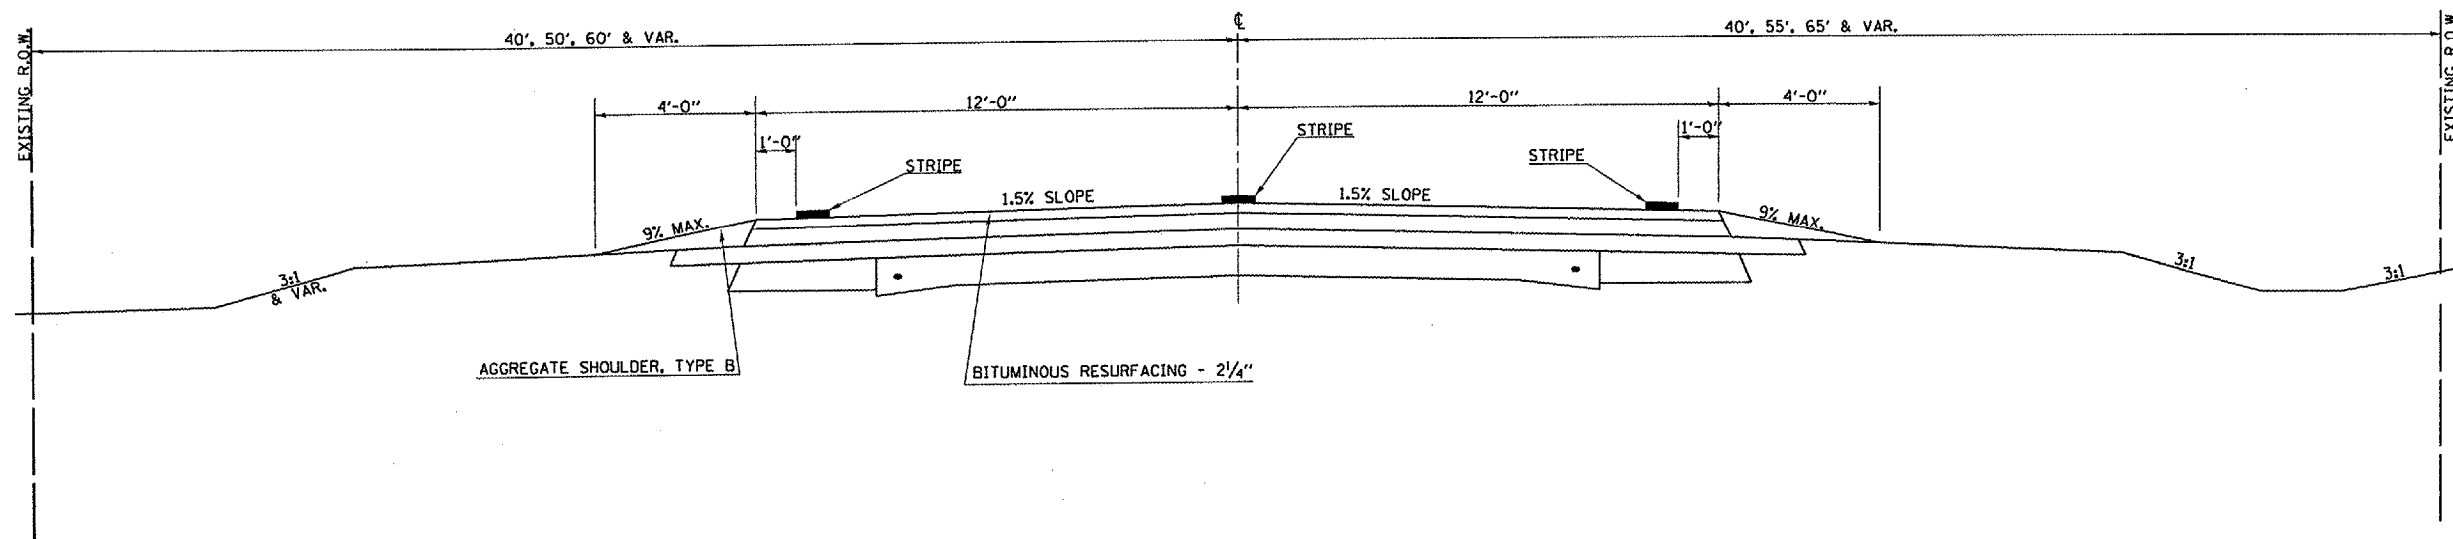

### EXISTING TYPICAL CROSS SECTION

F.A.P. 832 (IL. 49)

STATION	TO	STATION
589+18.00		591+76.00
597+41.00		597+51.00

